


Exhibit A

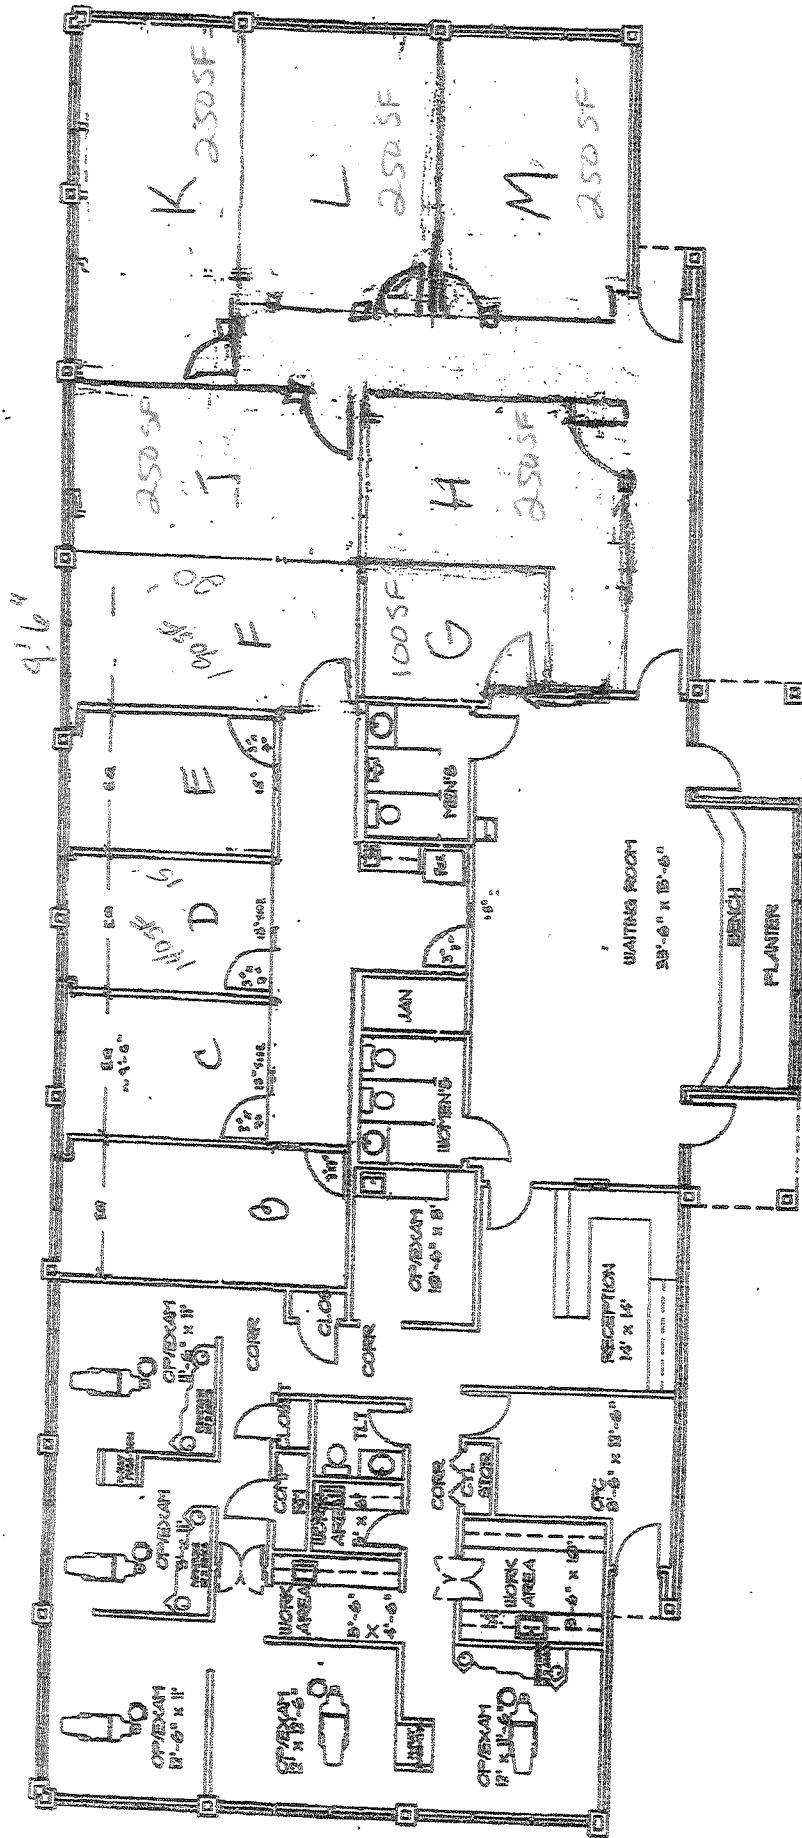

****May not be exact or to scale**



ARCHITECTURE ASSOCIATES, Inc.
Architecture • Project Management

**Existing Floor Plan
Bear Branch Medical Office Building**

Project#: 30114.00
August 2013
Scale: 1/8" = 1'-0"