



1ST FLOOR PLAN
SCALE: 1/8"=1'-0"

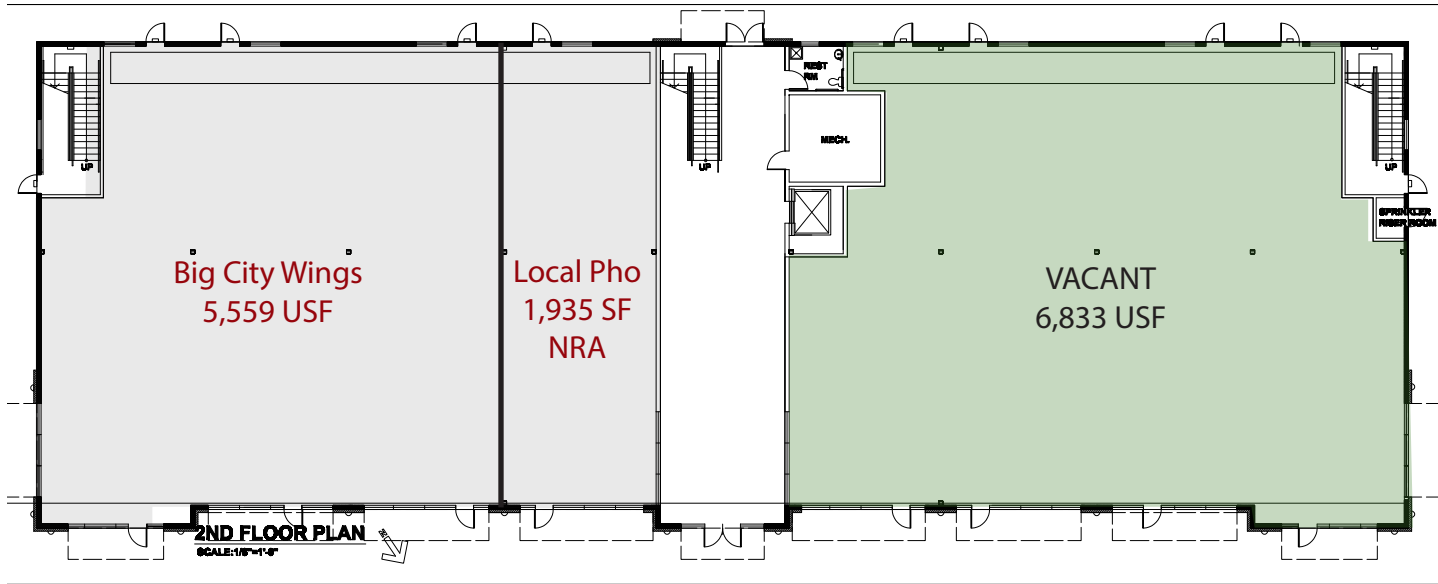

2ND FLOOR PLAN
SCALE: 1/8"=1'-0"

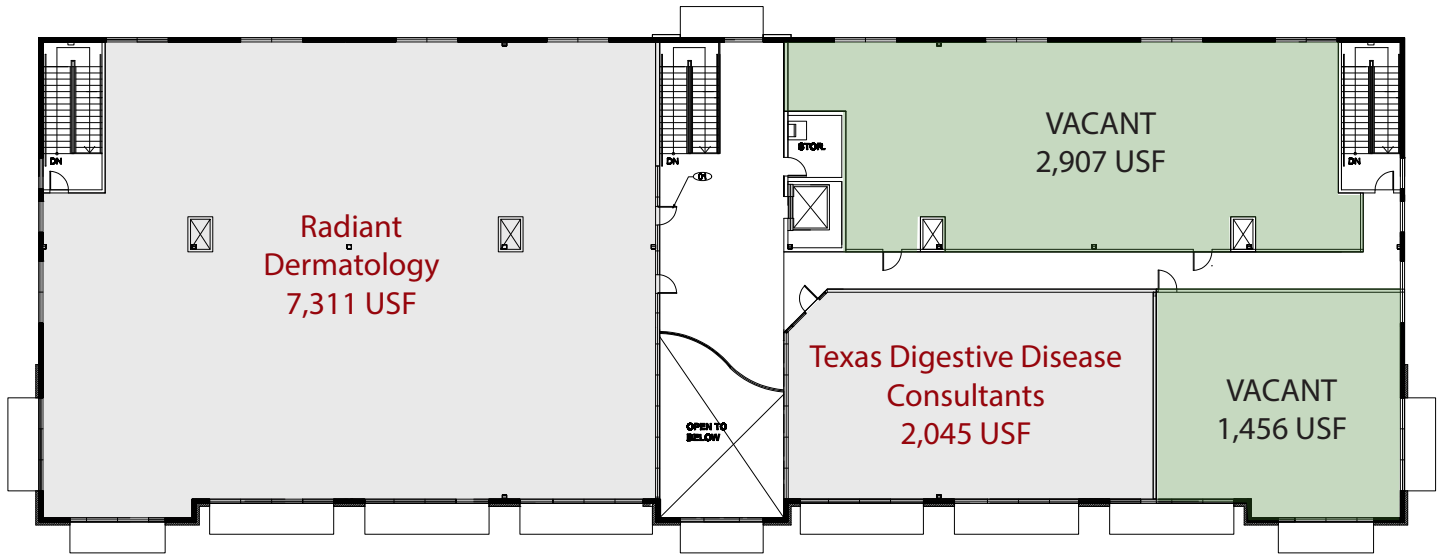

2ND FLOOR PLAN
SCALE: 1/8"=1'-0"