



1ST FLOOR PLAN
SCALE: 1/8"=1'-0"

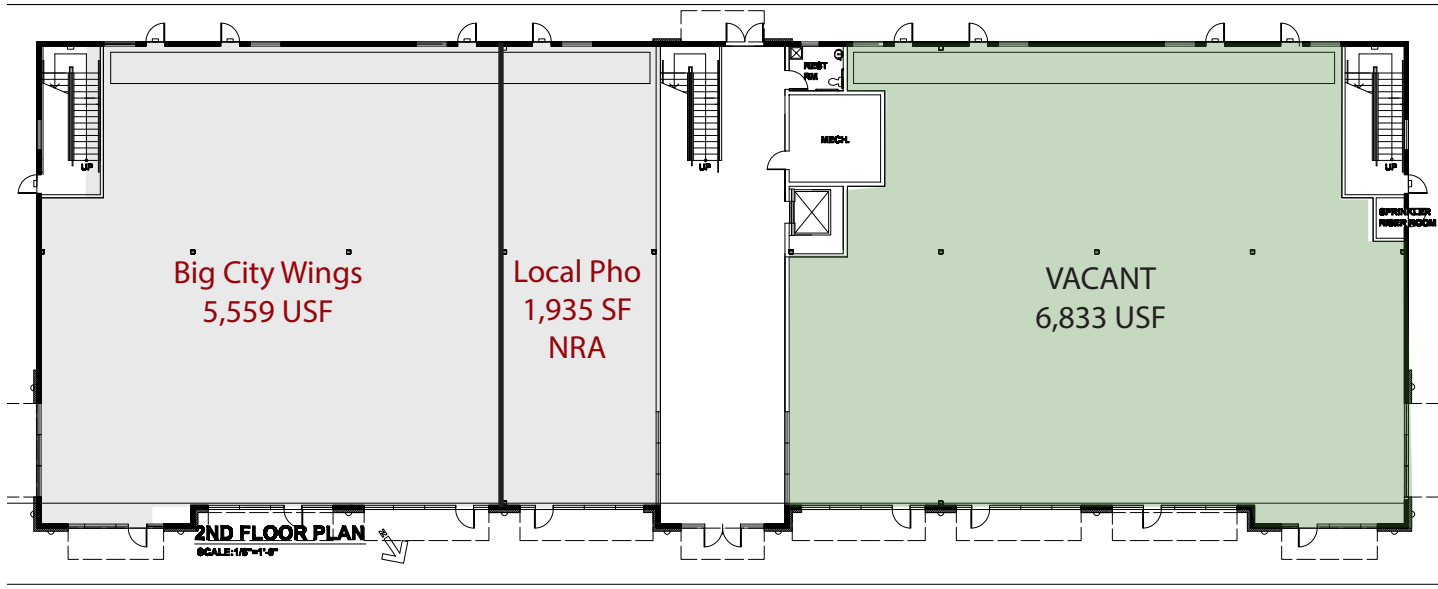


2ND FLOOR PLAN
SCALE: 1/8"=1'-0"

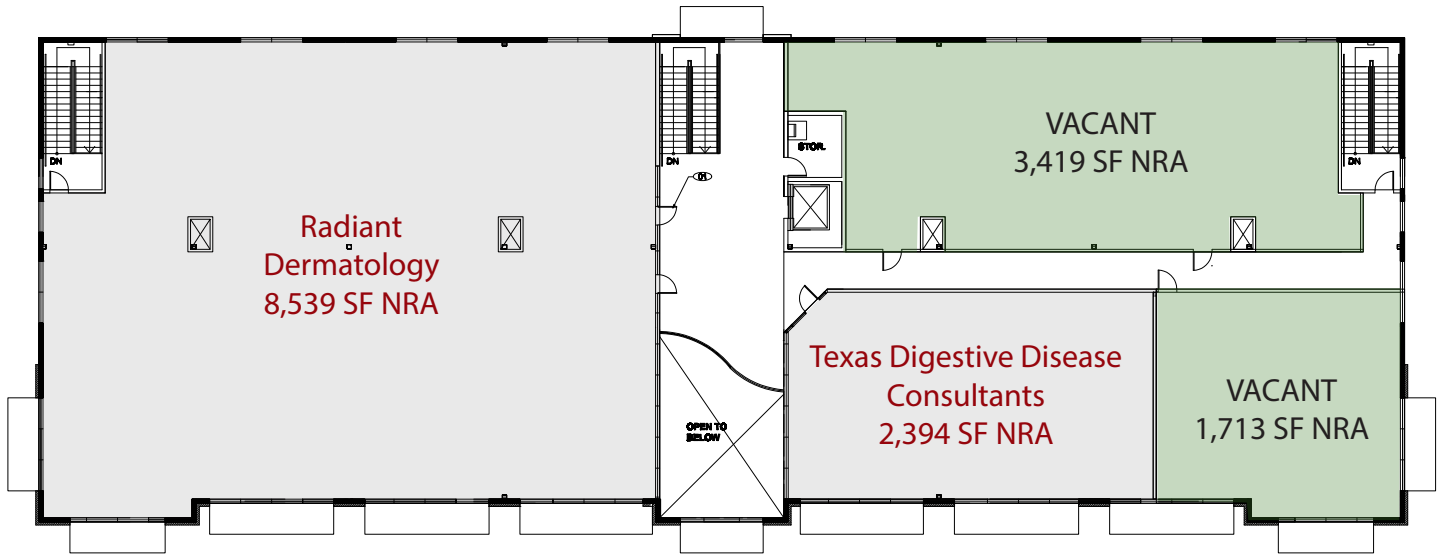


2ND FLOOR PLAN
SCALE: 1/8"=1'-0"

1ST FLOOR PLAN
SCALE: 1/8"=1'-0"

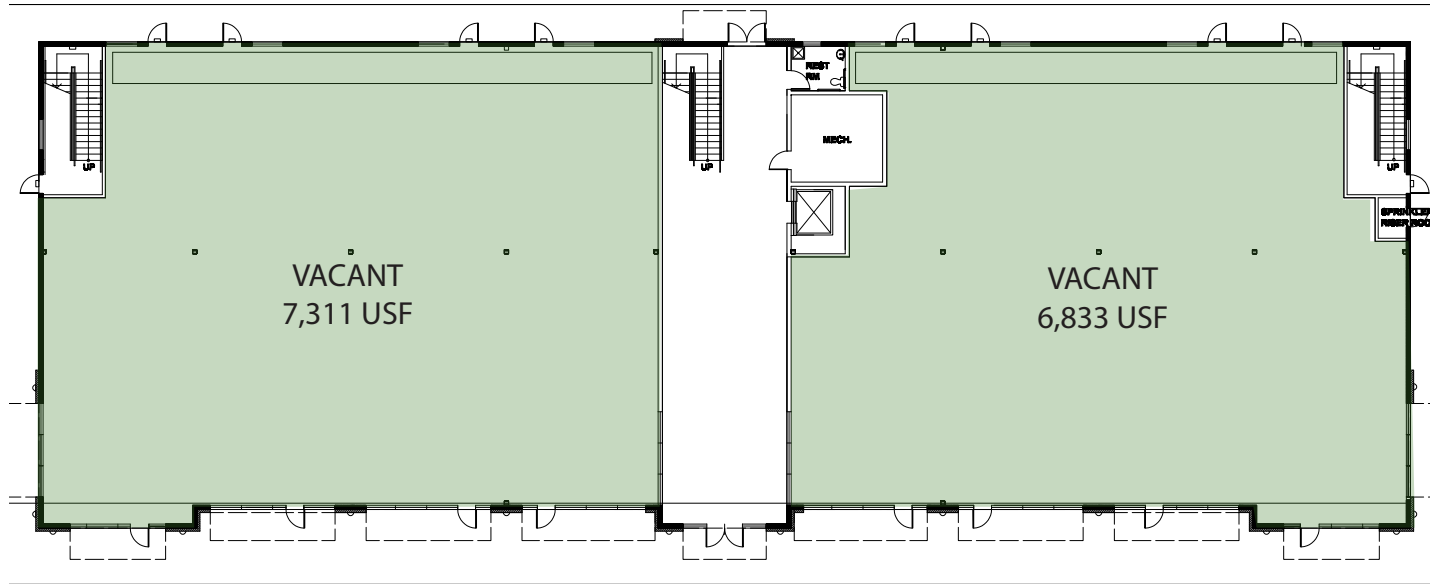

2ND FLOOR PLAN
SCALE: 1/8"=1'-0"

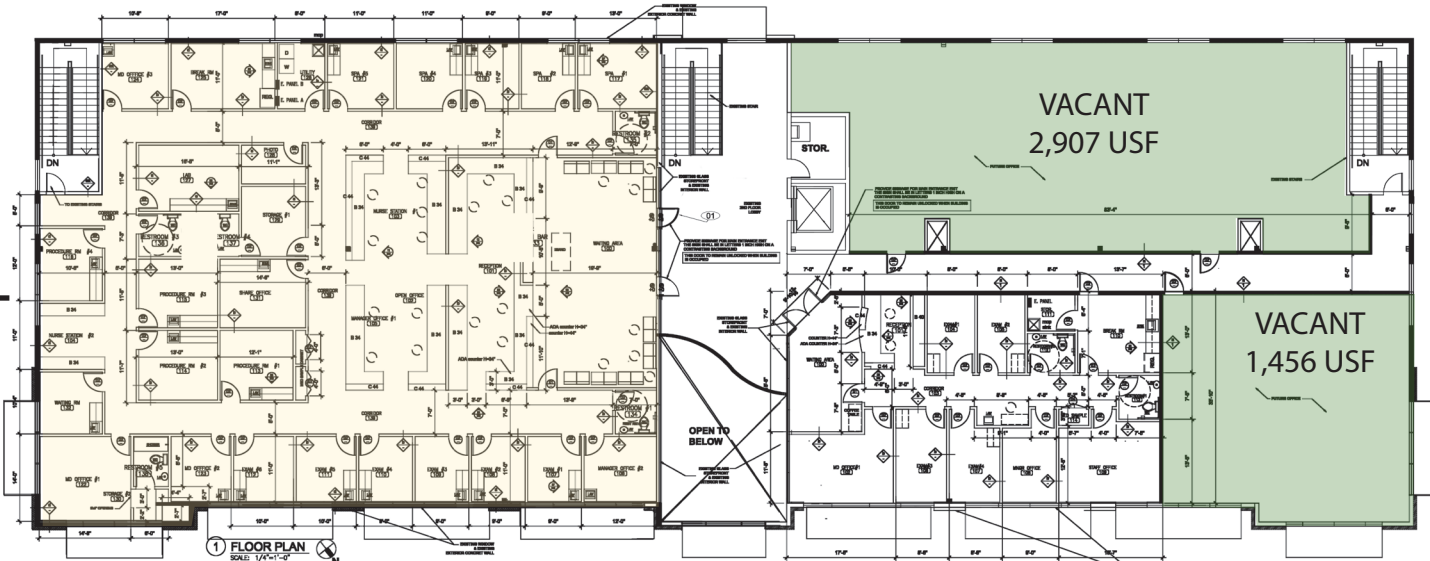

2ND FLOOR PLAN
SCALE: 1/8"=1'-0"

Dr. Le Gastroenterology
2,045 USF

