


PLAN NORTH

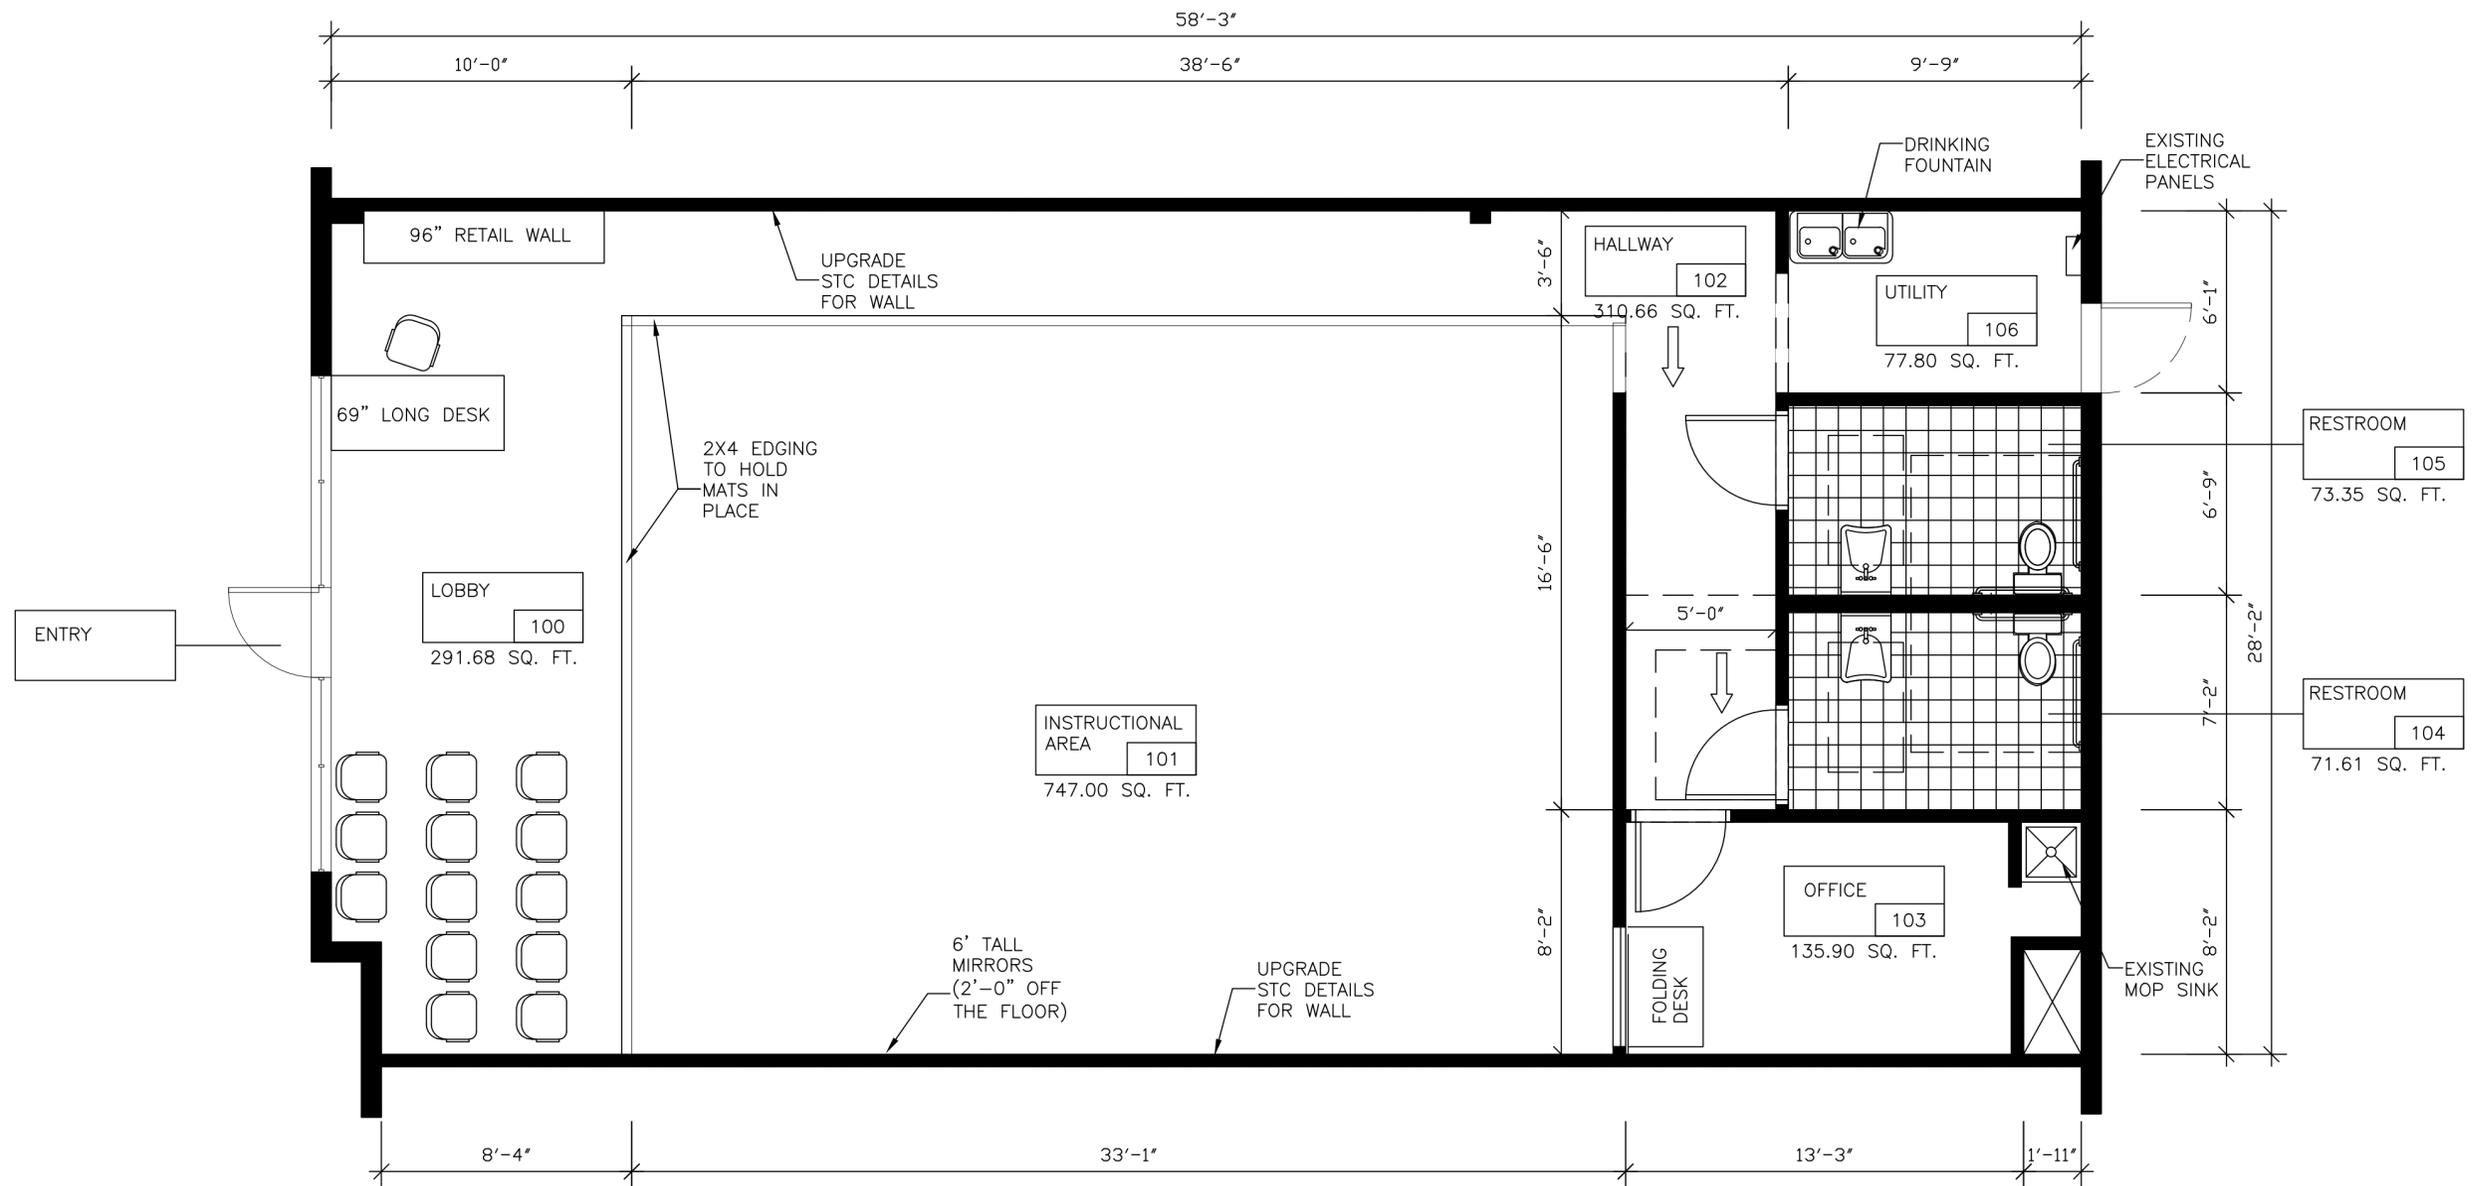

1 FLOOR PLAN
SCALE: 1/4" = 1'-0" (1,708 SQ.FT.)