


EAST MAIN ST.

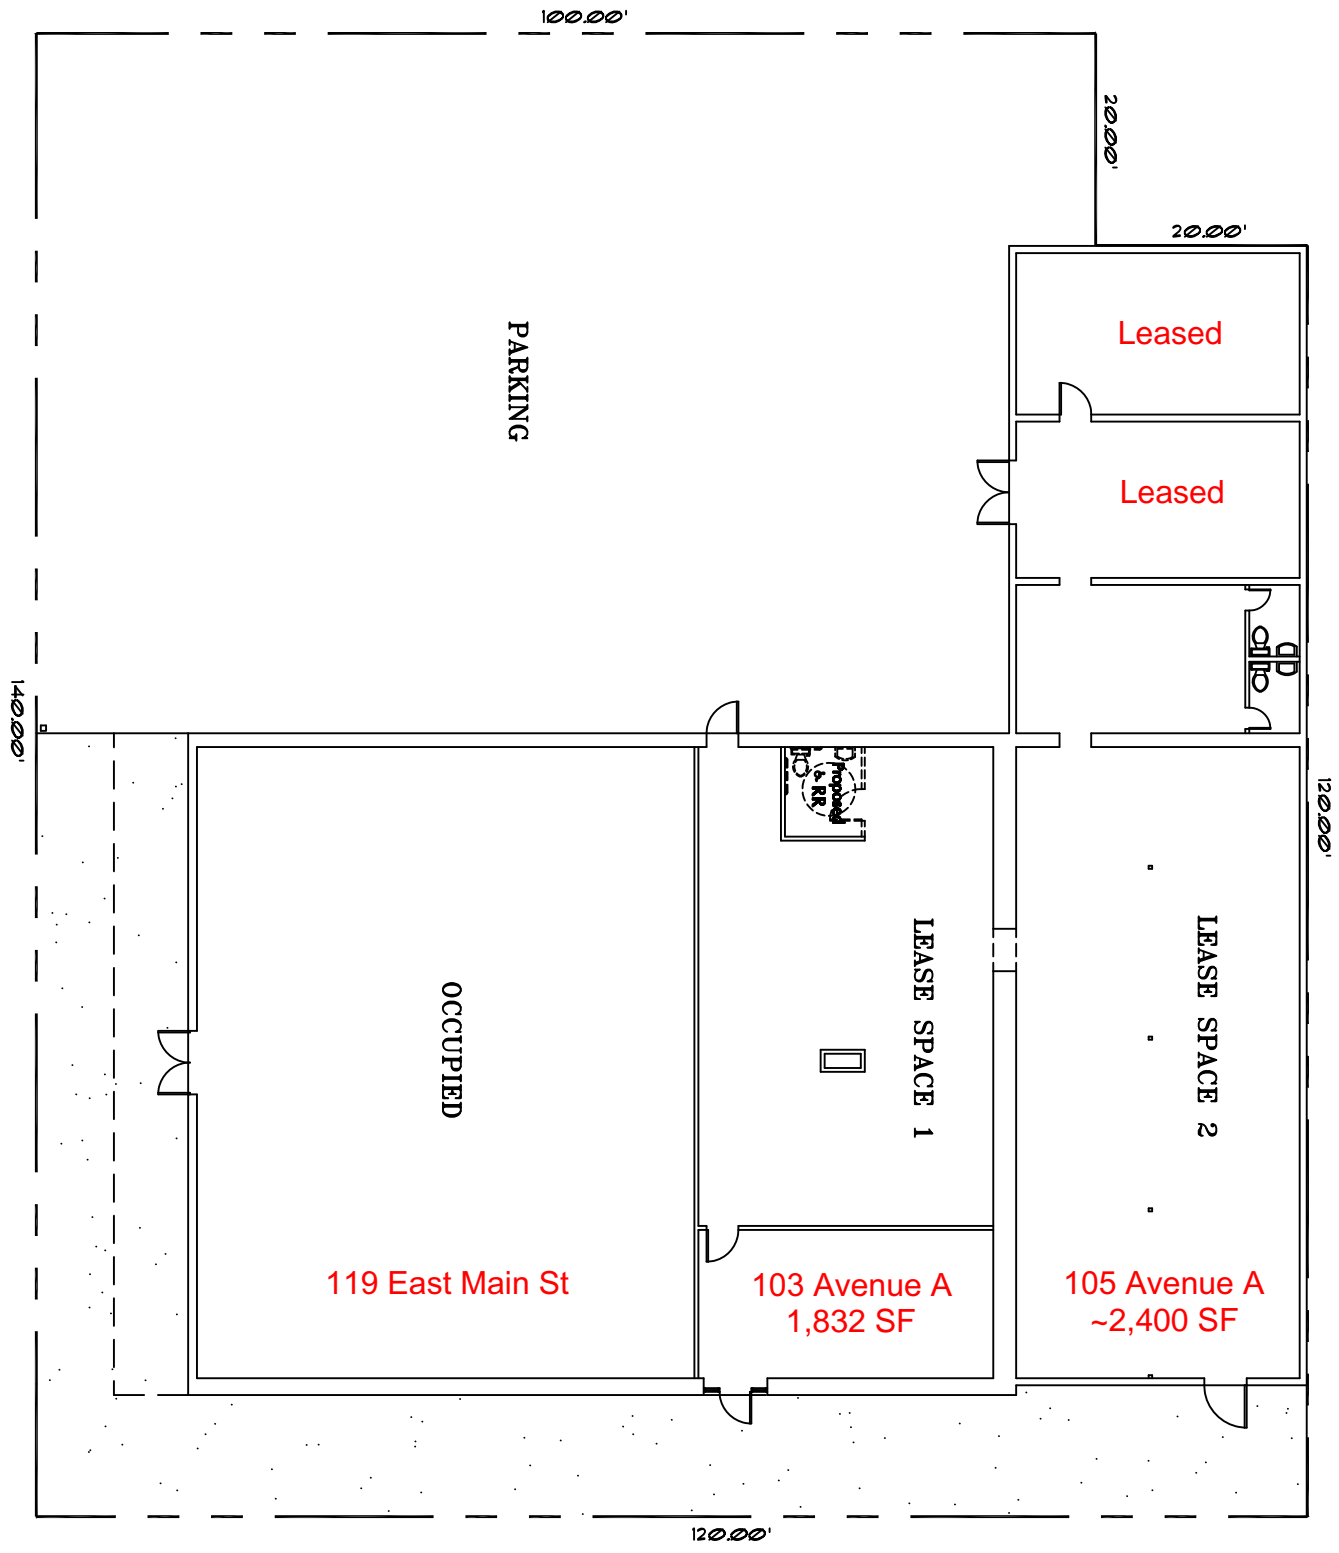

AVENUE "A"

SITE PLAN  
SCALE: 1/8" = 1'-0"

