


Exhibit A

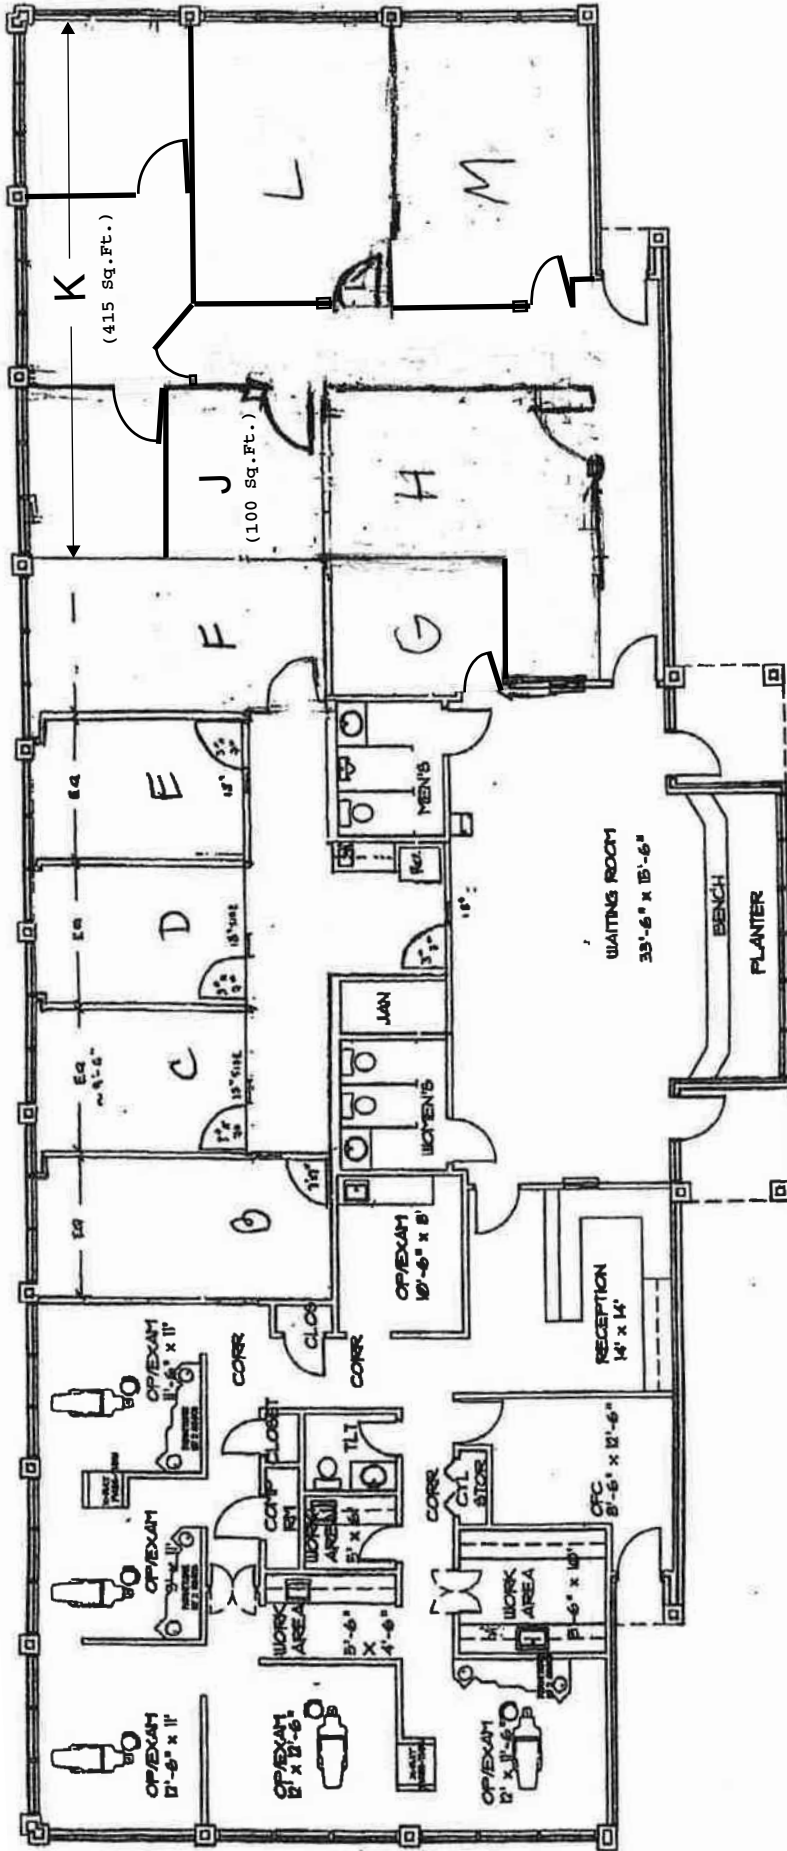

Existing Floor Plan
Bear Branch Medical Office Building

Project #: 3018.00
As of: 11-20-18
Scale: 1/8" = 1'-0"