


14515 Briarhills Parkway
1st FLOOR

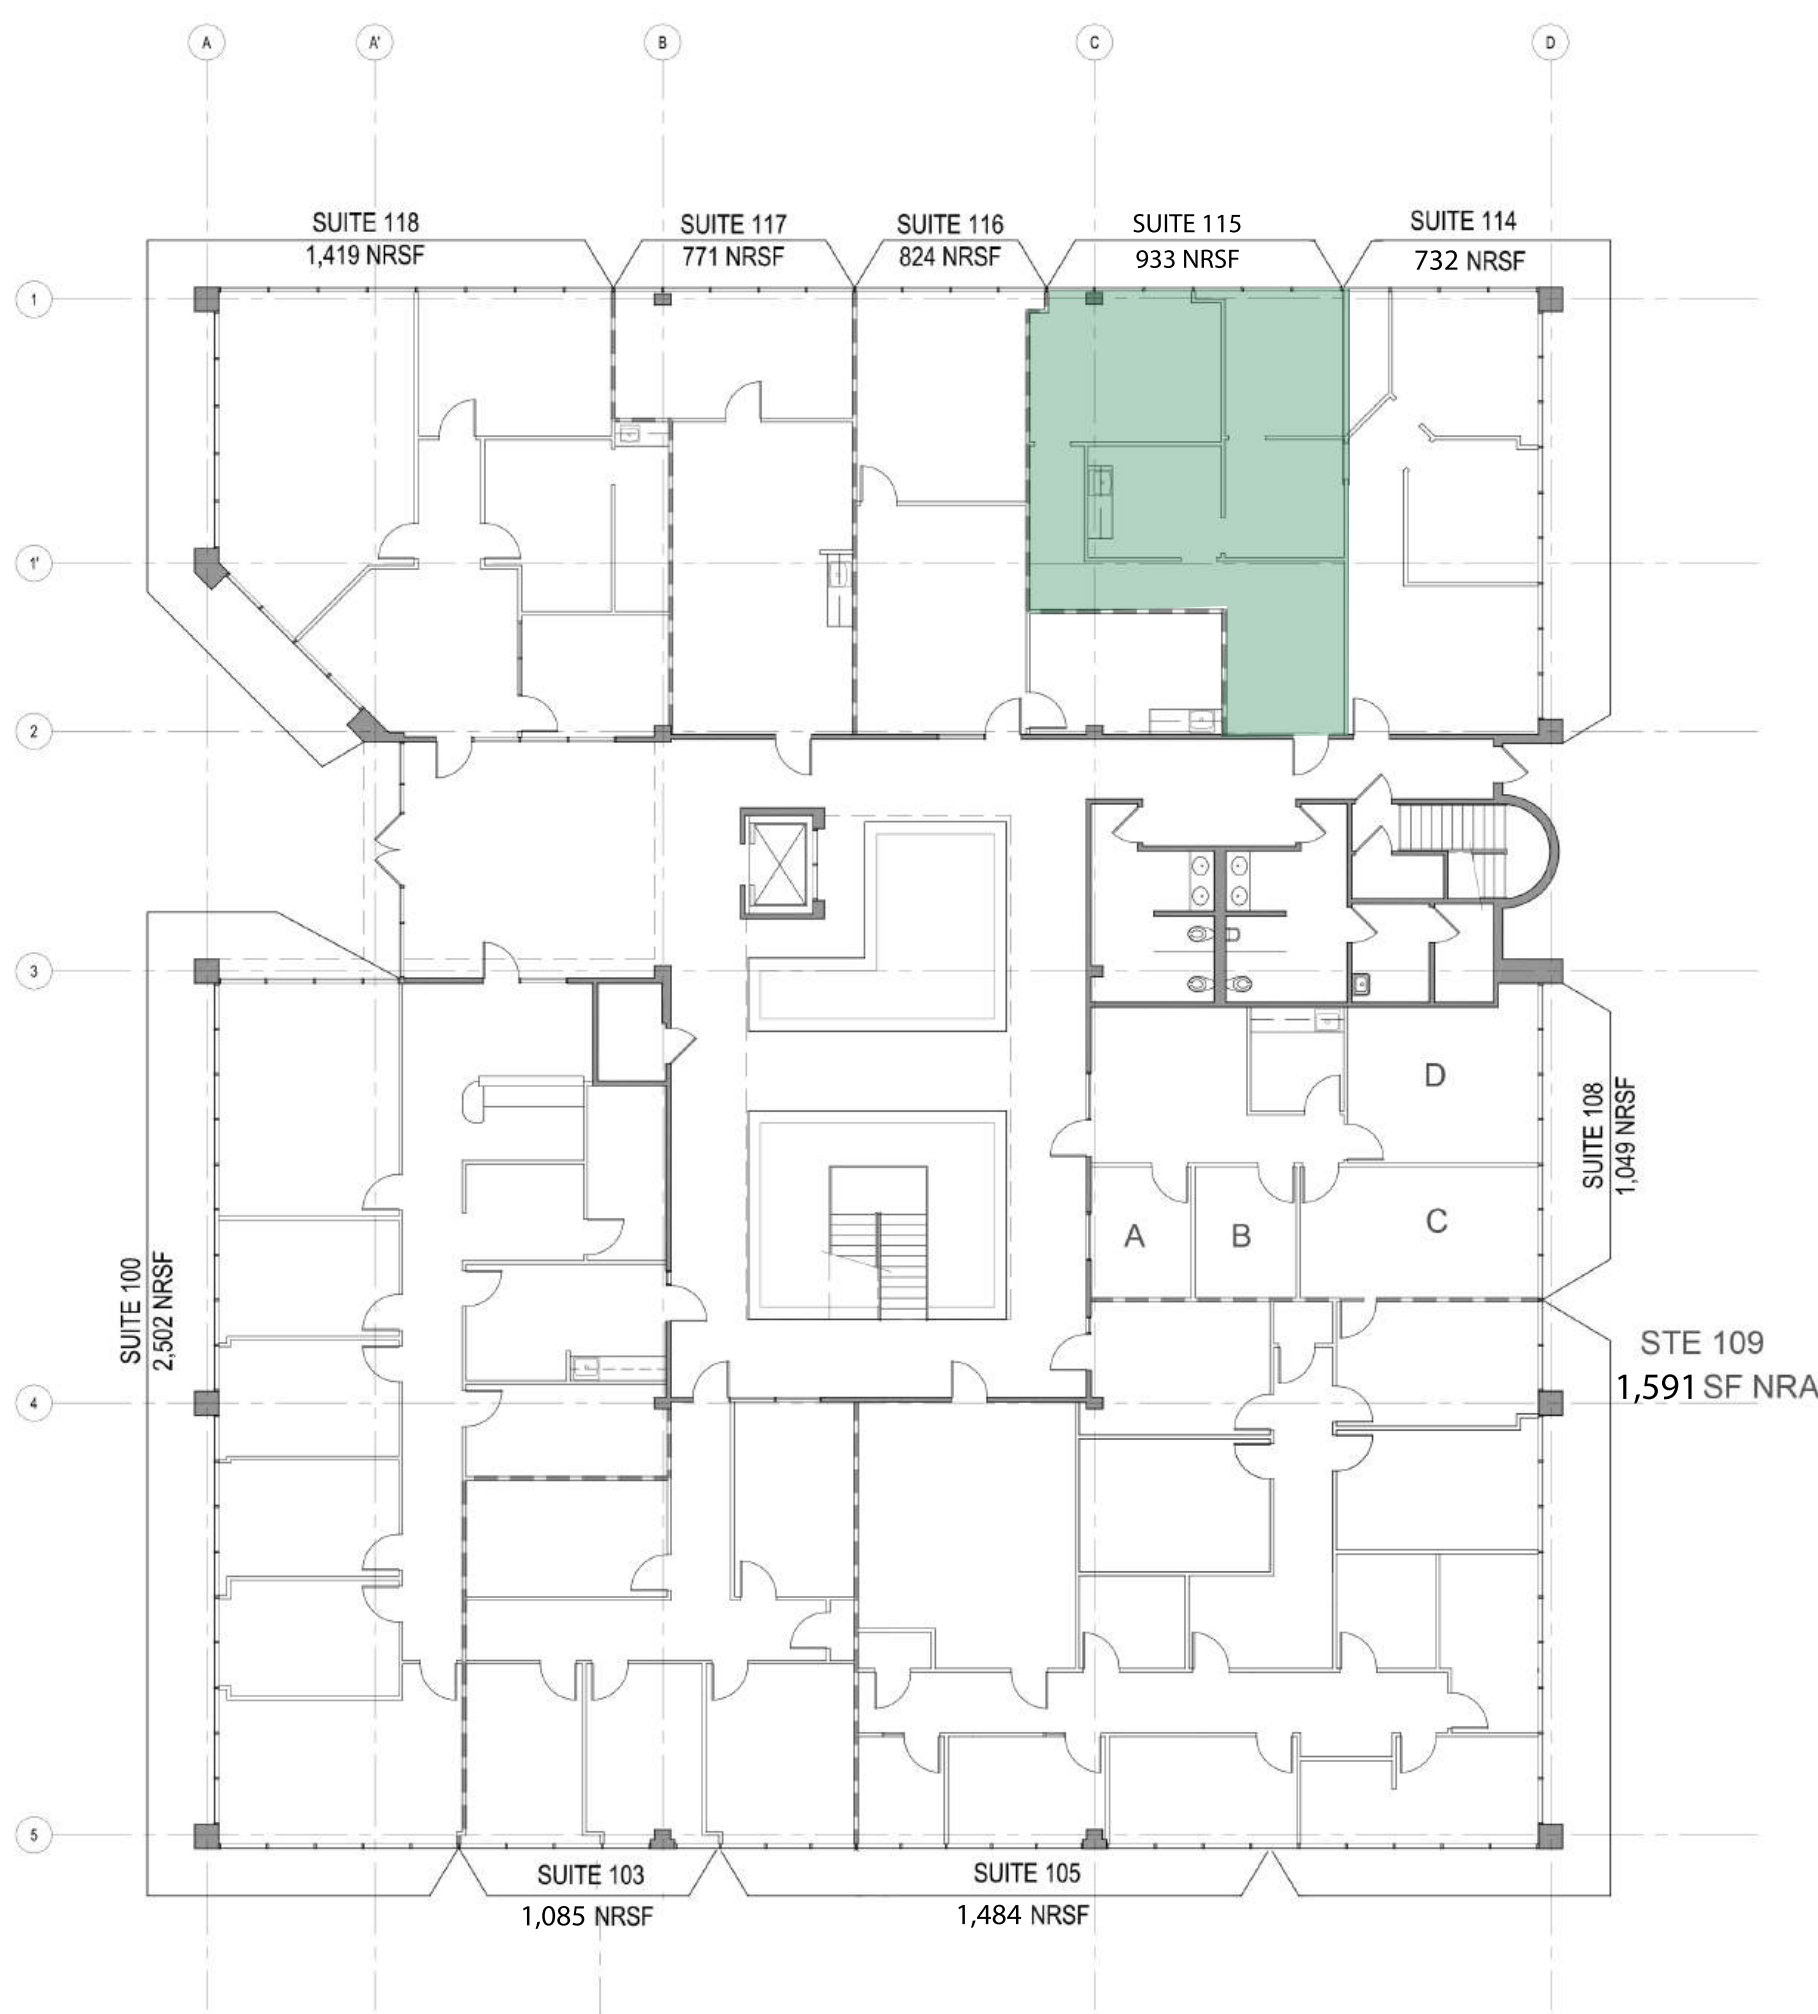

GROUND FLOOR PLAN
SCALE: 1/16" = 1'-0"