


14515 Briarhills Parkway 1st FLOOR

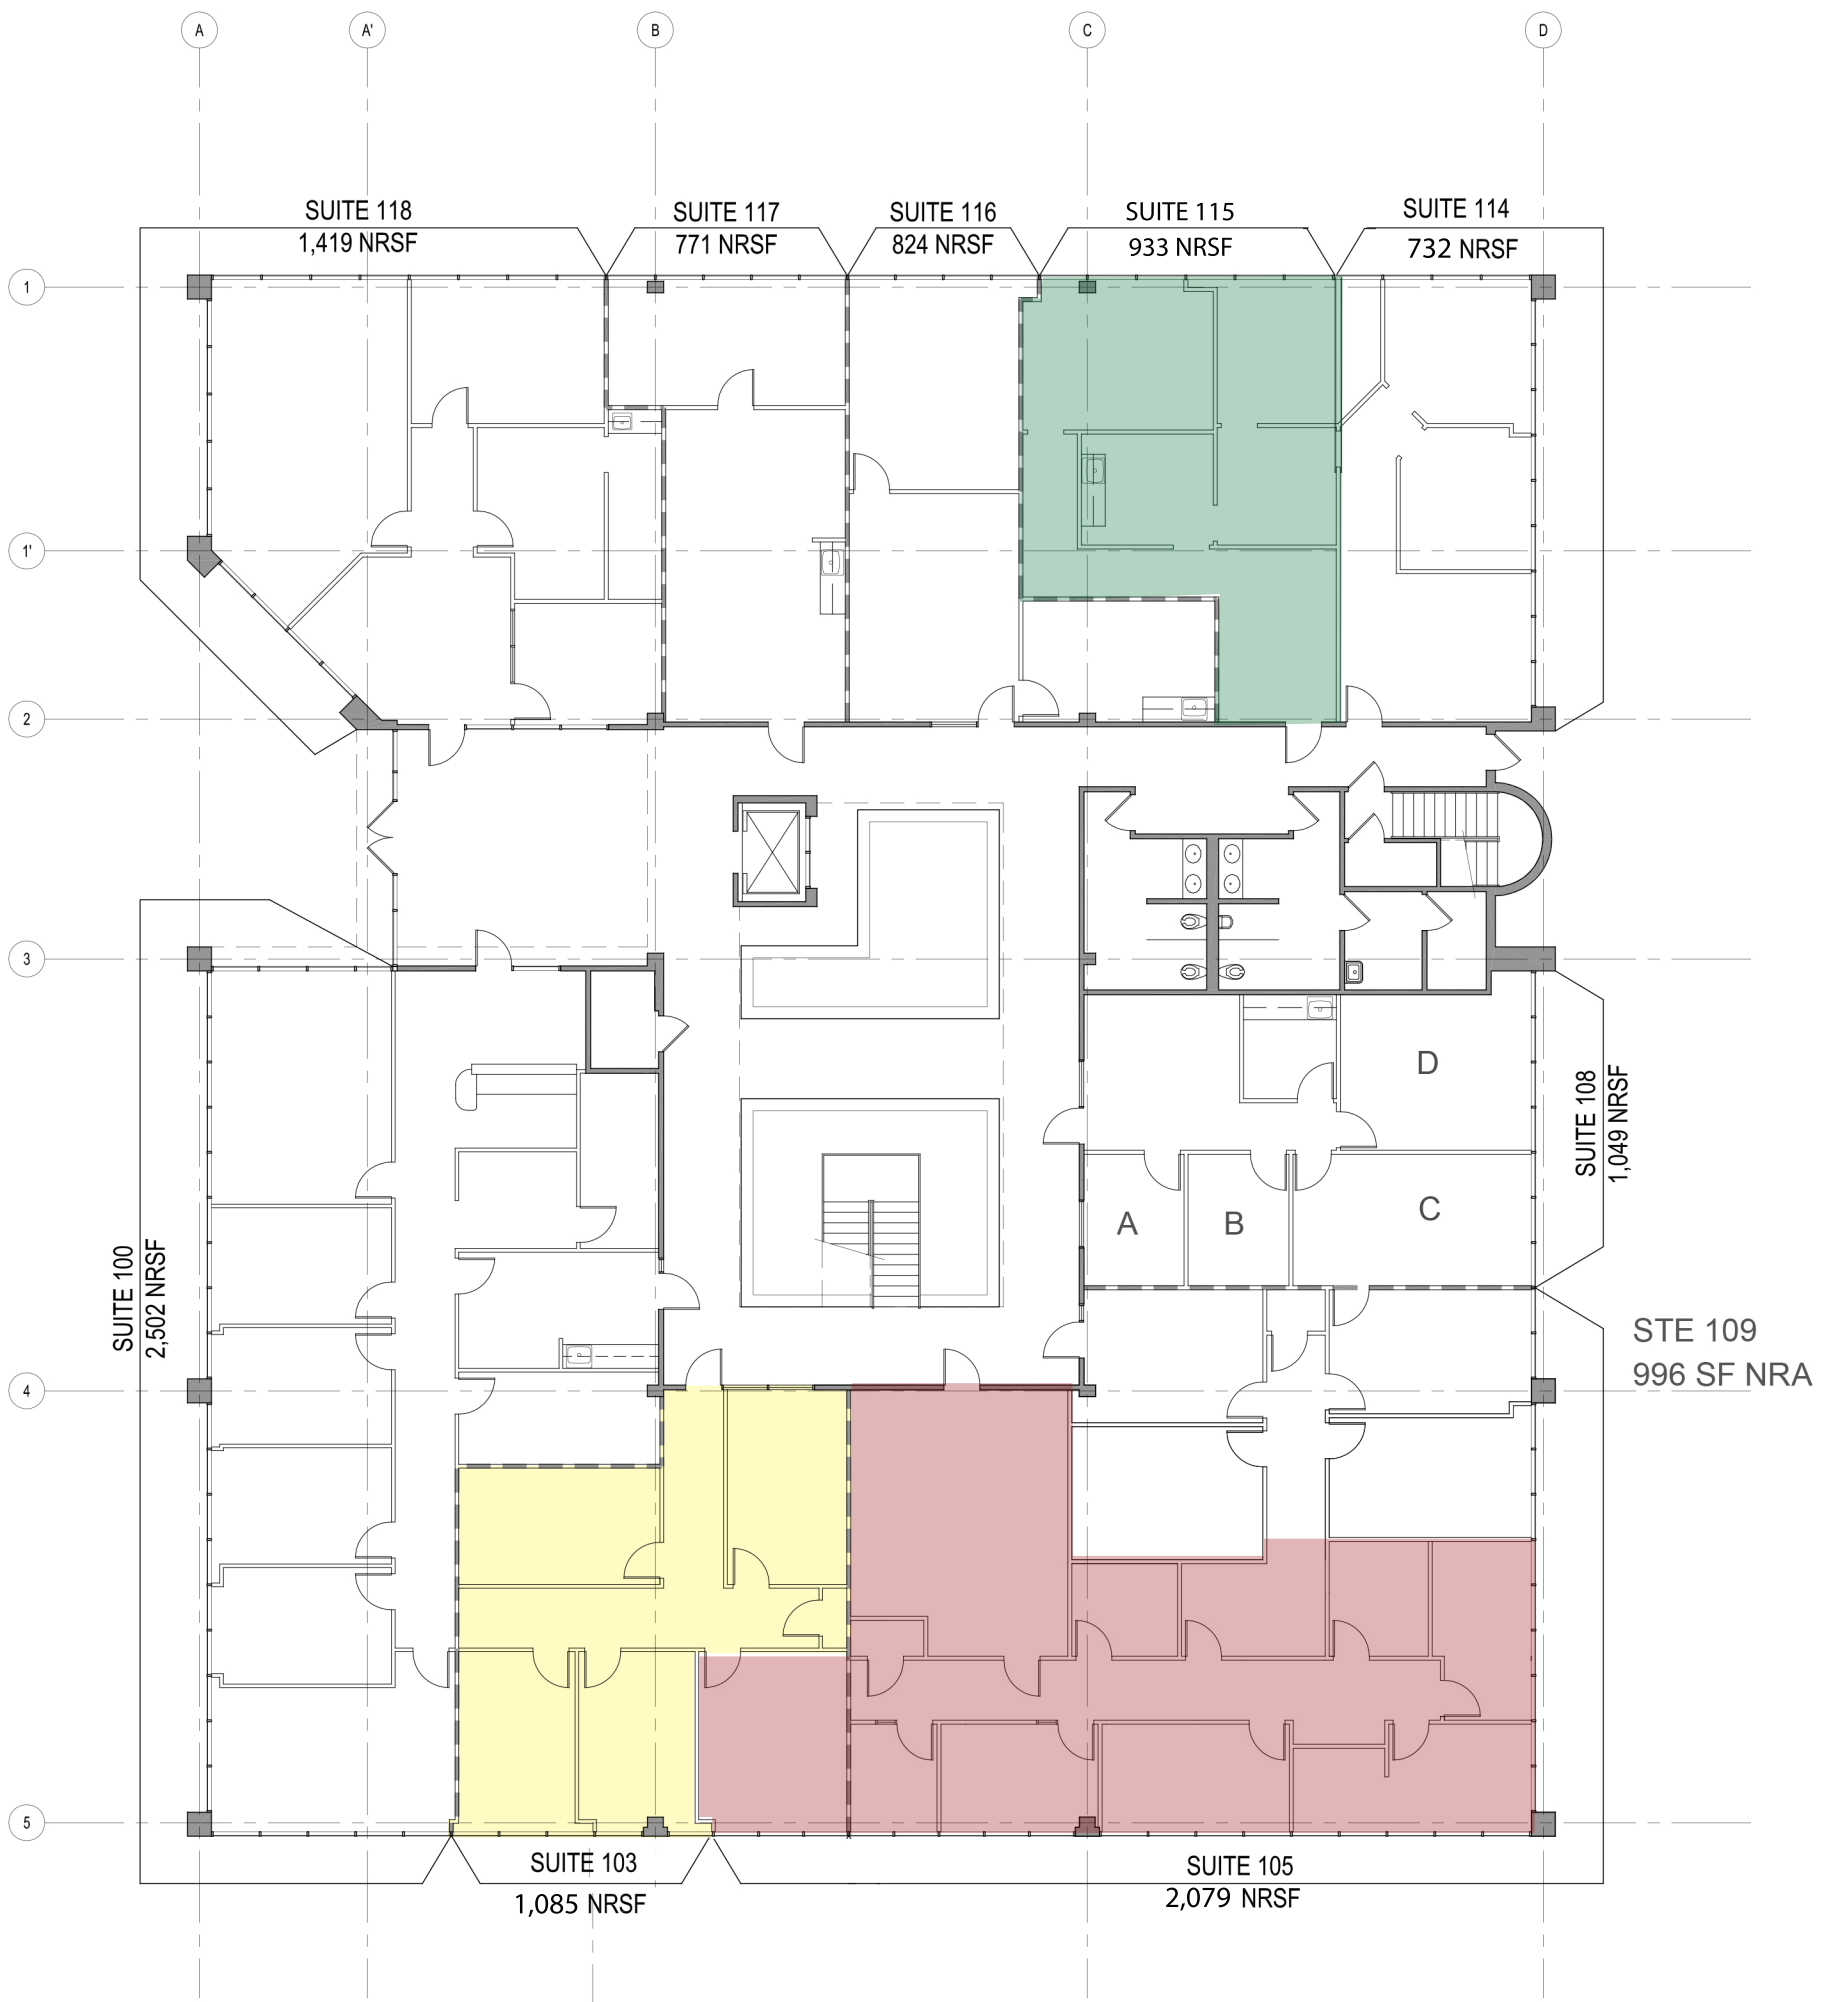

GROUND FLOOR PLAN

SCALE: 1/16" = 1'-0"