


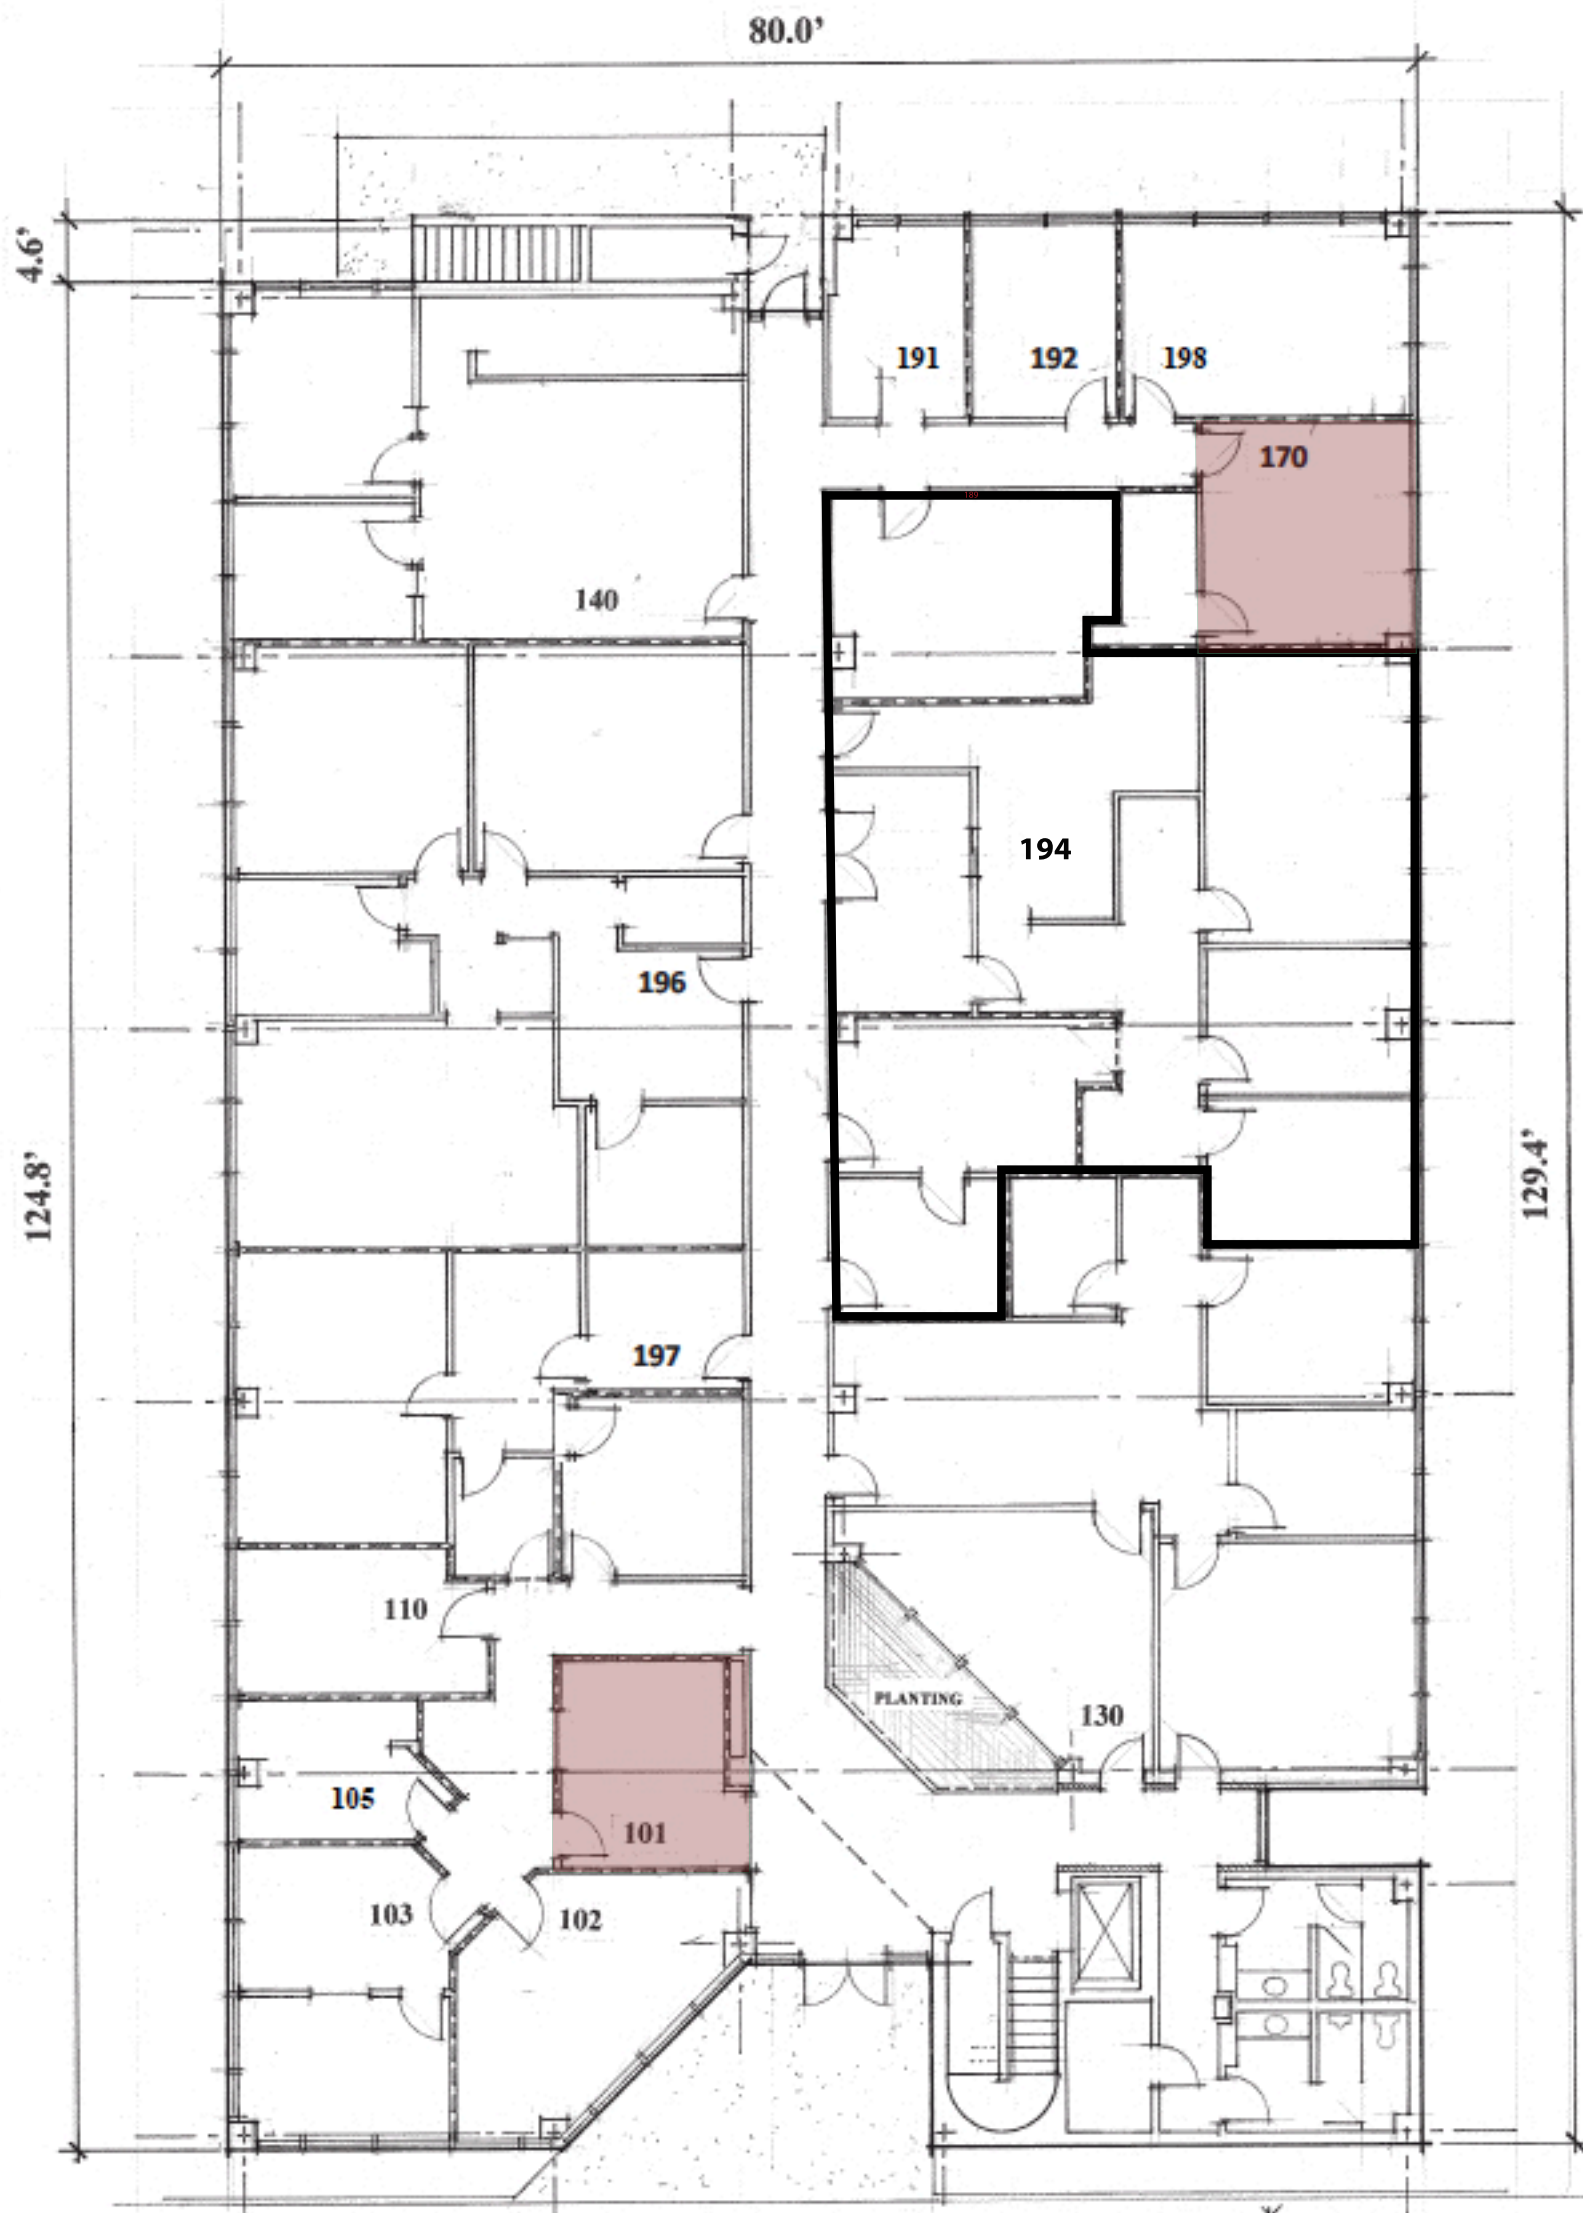

1521 GREEN OAK PLACE
KINGWOOD, TEXAS, 77336

FIRST FLOOR PLAN: DRAWN: 10-10-10

SCALE: 1/8"=1'-0" GRAPHIC SCALE: 0 5 10 15 20

LINE OF LEASES: ---
COLUMN LINES: ---