



**1ST FLOOR PLAN**  
SCALE: 1/8"=1'-0"

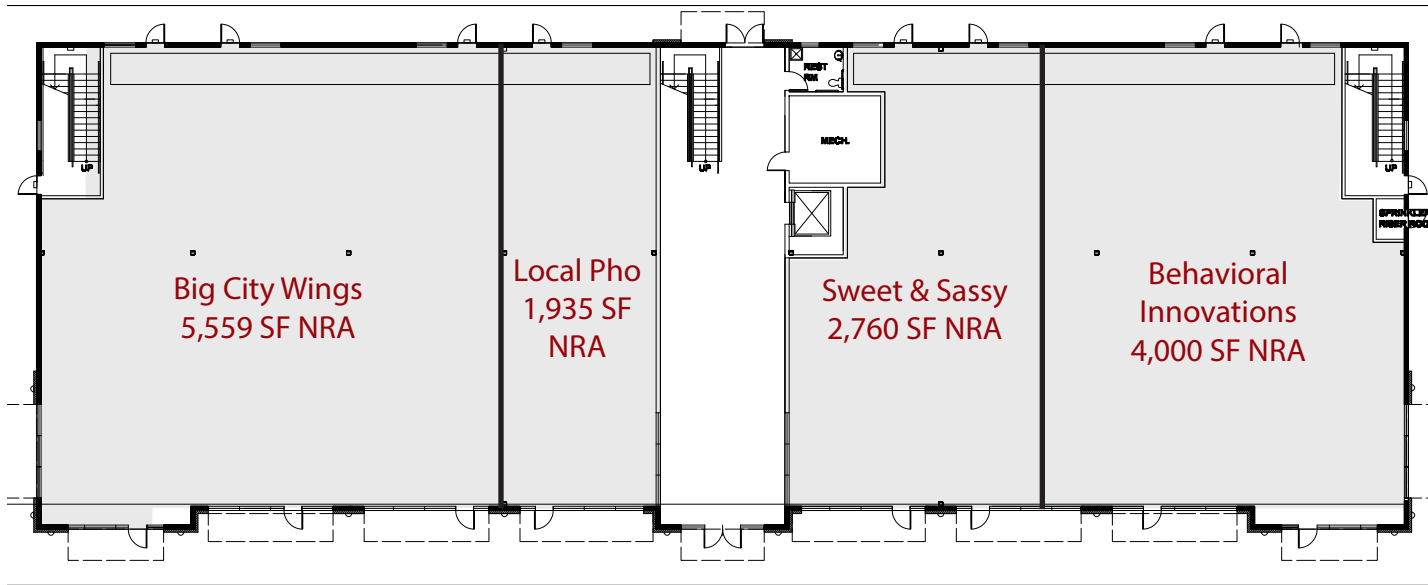


**2ND FLOOR PLAN**  
SCALE: 1/8"=1'-0"

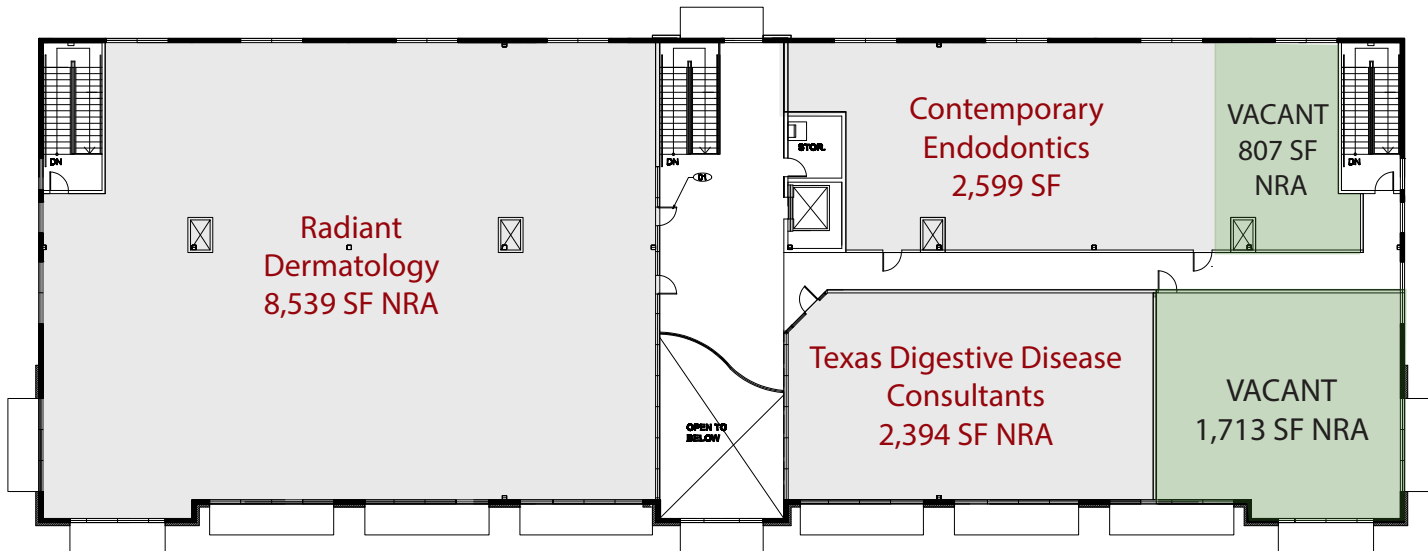

1ST FLOOR PLAN  
SCALE: 1/8"=1'-0"

Big City Wings  
5,559 SF NRA

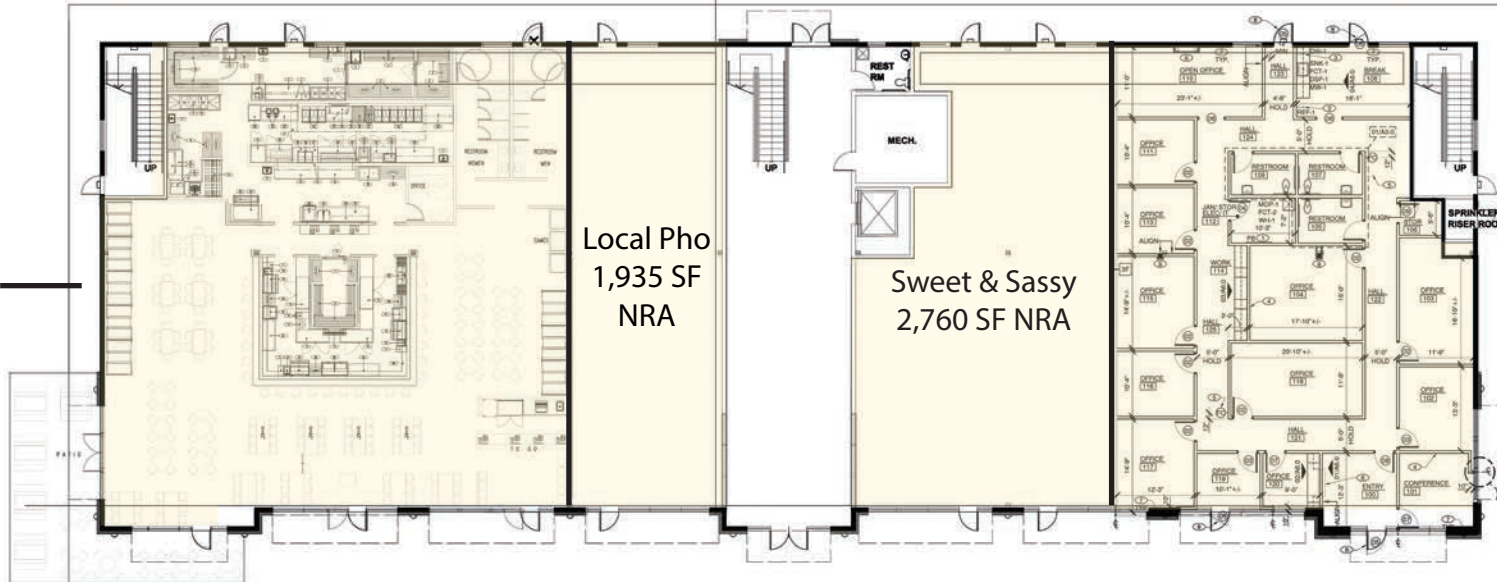


Local Pho  
1,935 SF  
NRA

Sweet & Sassy  
2,760 SF NRA

Behavioral  
Innovations  
4,000 SF NRA

2ND FLOOR PLAN  
SCALE: 1/8"=1'-0"

Radiant  
Dermatology  
8,539 SF NRA

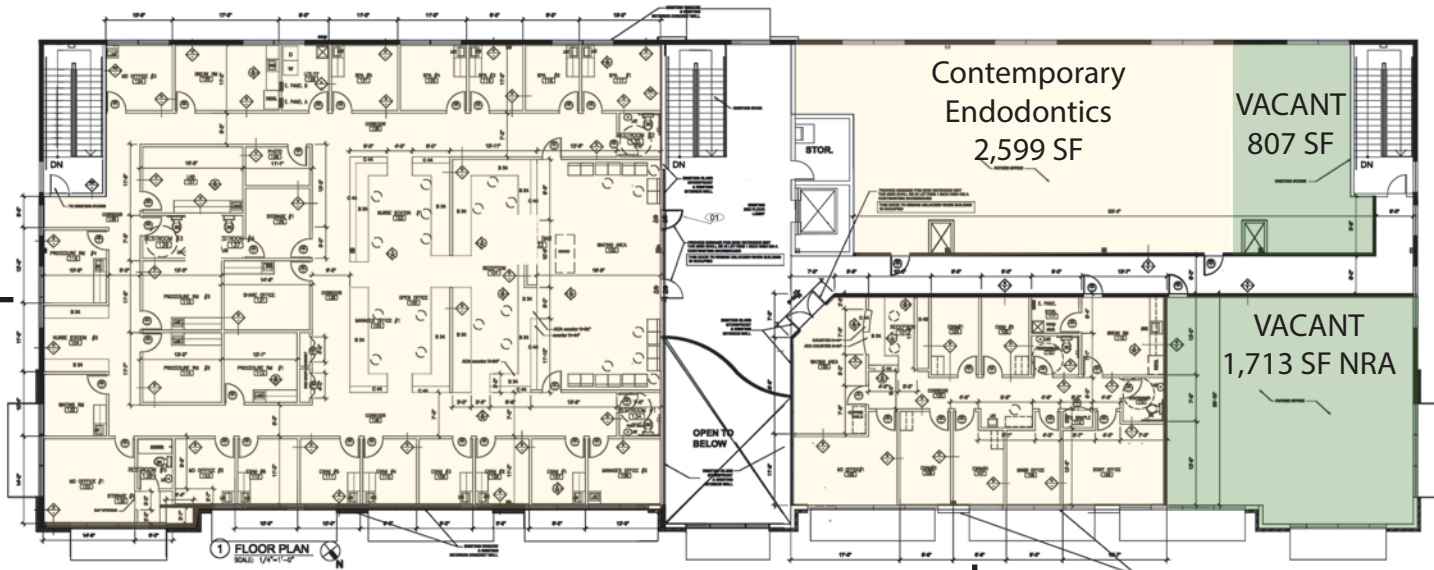

Contemporary  
Endodontics  
2,599 SF

VACANT  
807 SF

VACANT  
1,713 SF NRA

Texas Digestive Disease  
Consultants  
2,394 SF NRA