


EXISTING 1/4" THICK EXTERIOR
CONCRETE WALL

EXISTING BUILDING CORRIDOR

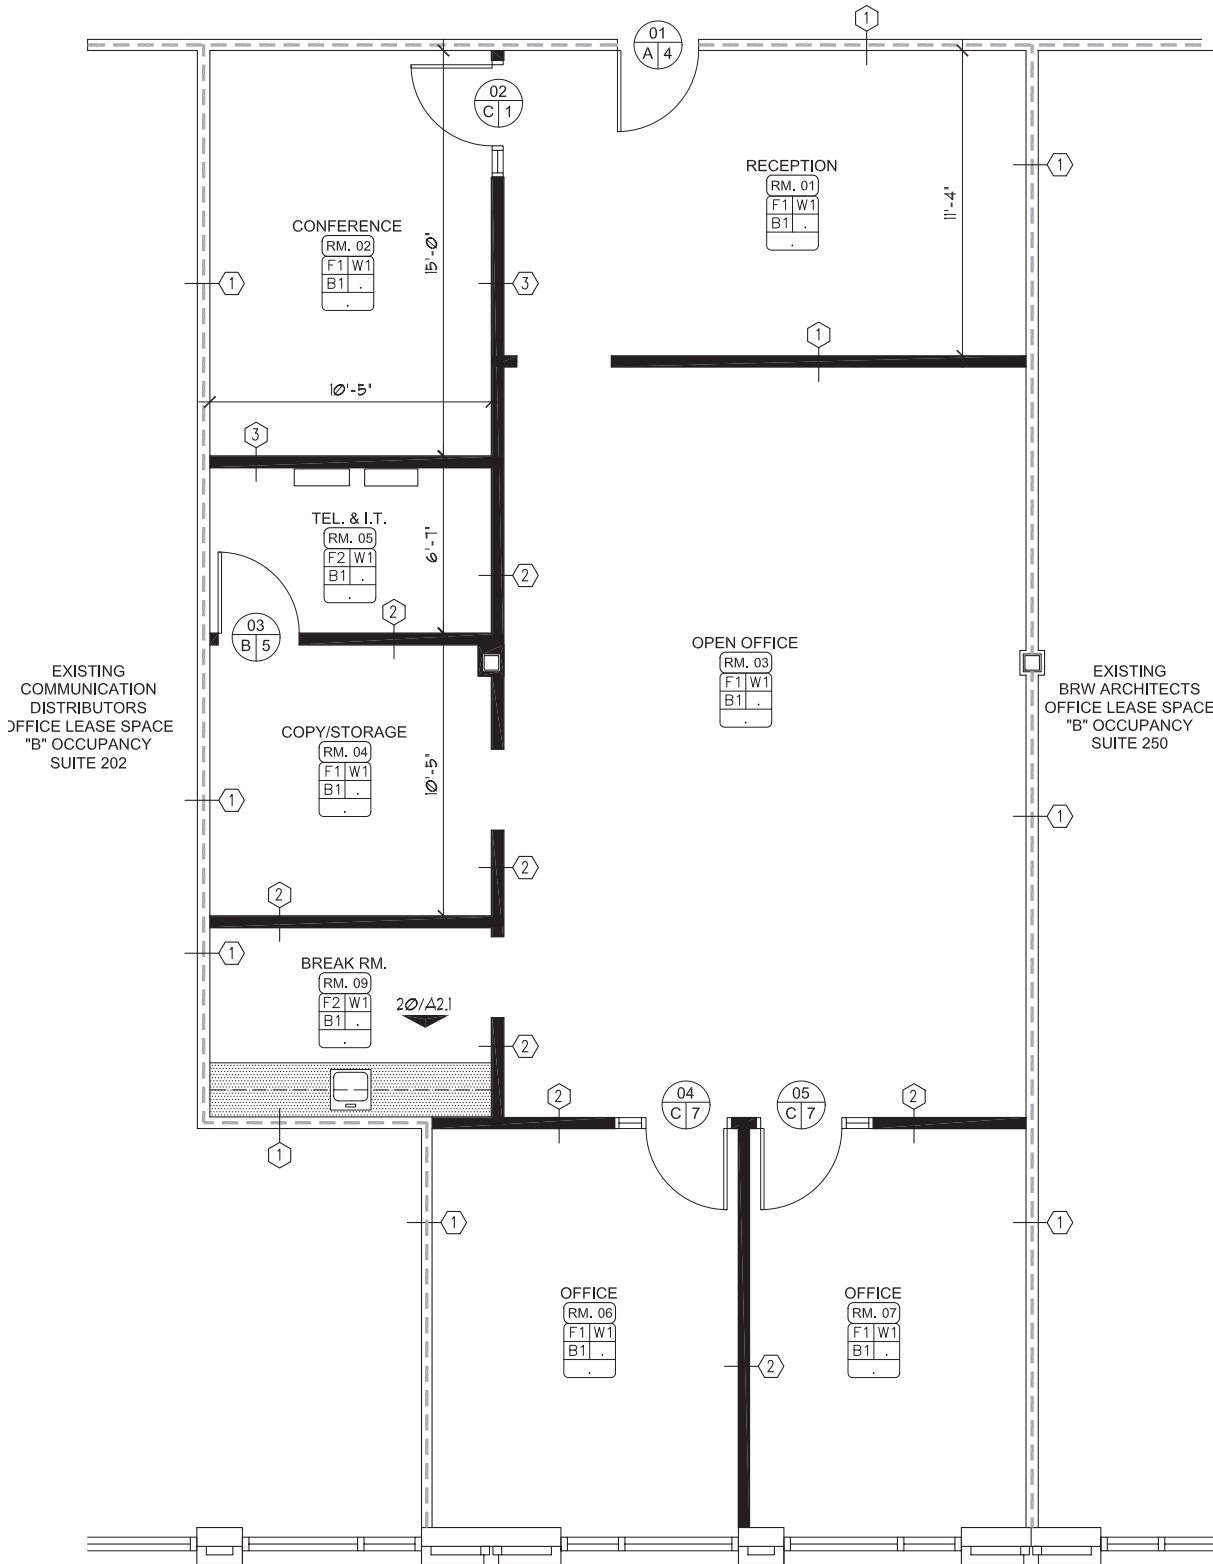

Suite 210
4501 Magnolia Cove
1,555 SF Usable
1,835 SF NRA (18% add-on)

