





PRELIMINARY:
NOT FOR
CONSTRUCTION
X200

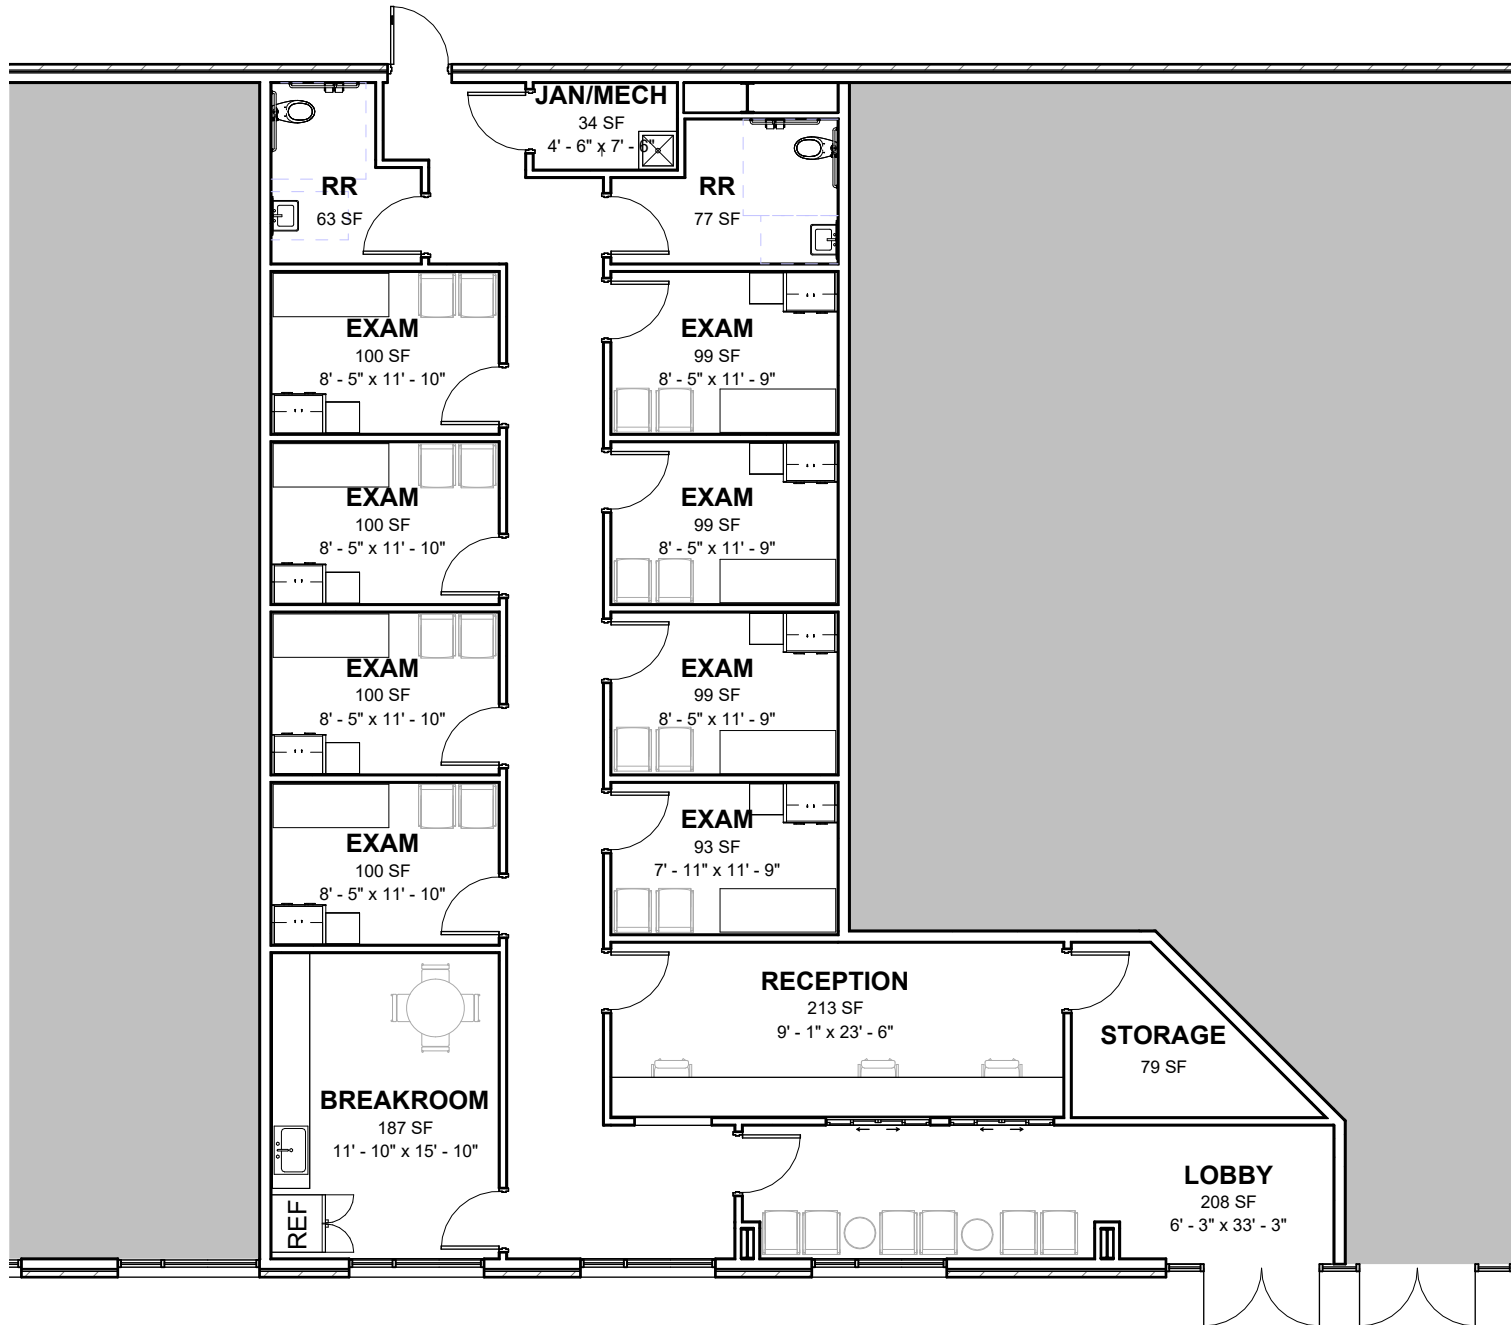

PROPOSED FLOOR PLAN

KINGWOOD MEDICAL TFO
2026.06.24

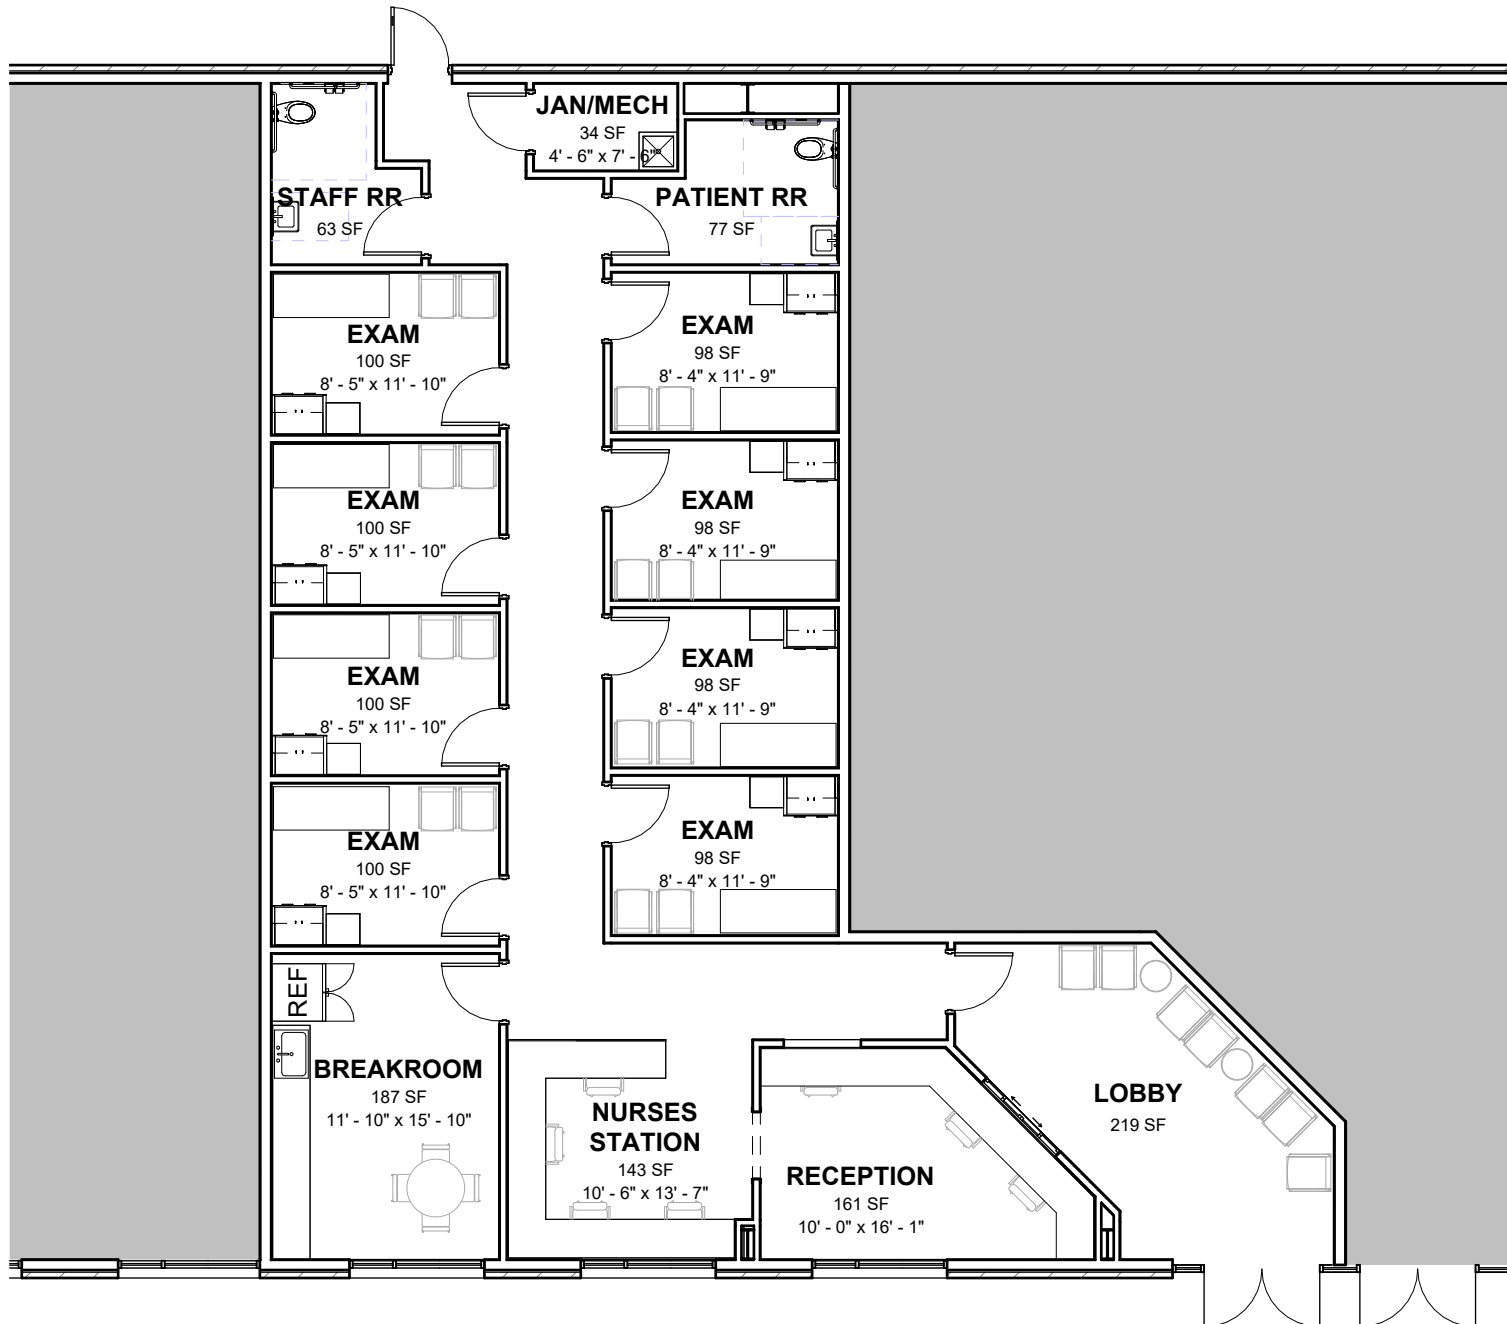

PROPOSED FLOOR PLAN

KINGWOOD MEDICAL TFO
2026.06.24

PRELIMINARY:
NOT FOR
CONSTRUCTION
X201

SZS
ARCHITECTURE