


X = I T I O N I N G

WIRELESS CABLE LOCATIONS

6,960 NRSF

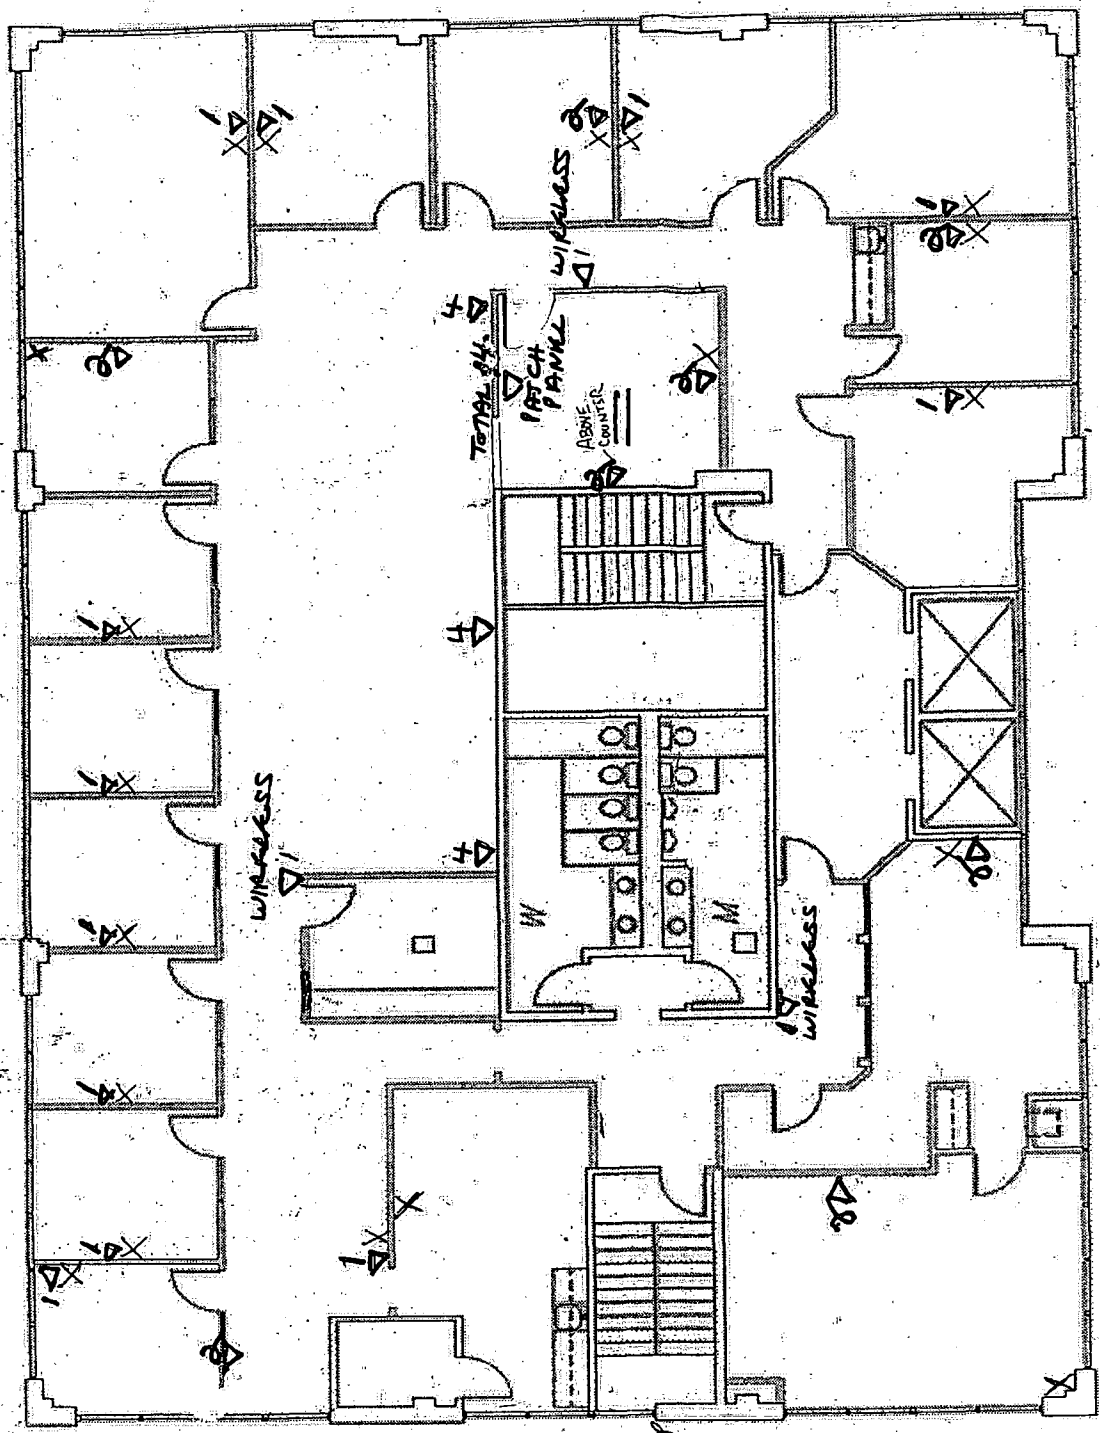

ALL NETWORK CABLING SHOULD BE CAT6 WITH RJ-45 TERMINATION. WE PREFER SGB-B PIN-OUT.

1 = NETWORK DROP
 2 = " " " "