

2909 HIGH VALLEY DR.
Kingwood, TX 77345



FOR SALE

MEDICAL/PROFESSIONAL

McALPINE  INTERESTS



PROPERTY HIGHLIGHTS

Primary Use: Medical/Professional

Area of Town: Northeast- Kingwood/Lake Houston Area

Building Size: 3,480 SF

Lot Size: ~43,503 SF

(~ 11,400 SF undeveloped land)

List Price: \$699,000

Price/SF: \$200.86/SF

FOR INFORMATION, CONTACT:

ADAM McALPINE, CCIM

OFFICE: 281.973.4562

ADAM@MI-CRE.COM

McALPINE  INTERESTS

WWW.MCALPINEINTERESTS.COM

PROPERTY DESCRIPTION:

- Built in 2000
- Parking ratio is ~4.3/1,000 SF (~15 parking stalls)
- Office building is fully finished out.
- City of Houston water and sewer
- Additional undeveloped land (~11,400 SF)
- Property did not flood during Harvey.



LOCATION DESCRIPTION:

- Located just southeast of Kingwood Drive on High Valley Drive
- Directly across the street from Riverwood Middle School
- Very near Mills Branch Dr. and Northpark Dr. for direct access to Hwy 59/I-69 through multiple routes
- Adjacent to Houston Fire Rescue Station 103
- Unique commercial opportunity in the Kings Point subdivision
- Perfect for any professional office wanting to be in Kingwood
- Great medical location catering to families and youth

FOR INFORMATION, CONTACT:



ADAM MCALPINE, CCIM

OFFICE: 281.973.4562

ADAM@MI-CRE.COM

McALPINE  INTERESTS

WWW.MCALPINEINTERESTS.COM

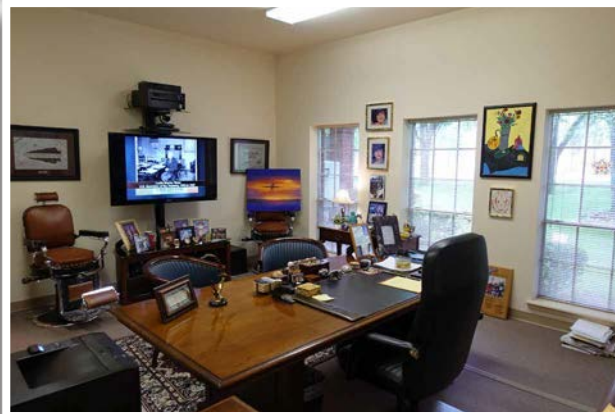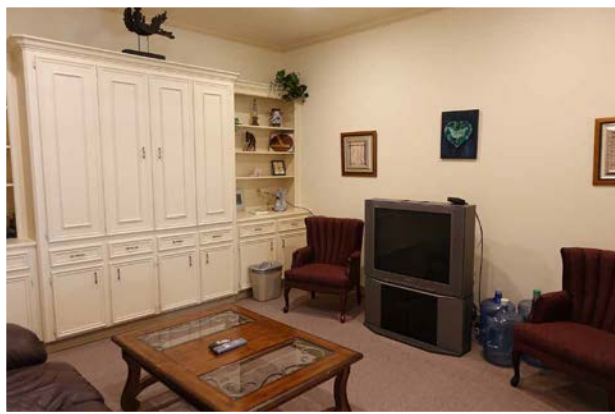

FOR INFORMATION, CONTACT:

ADAM MCALPINE, CCIM


OFFICE: 281.973.4562

ADAM@MI-CRE.COM

McALPINE  INTERESTS

WWW.MCALPINEINTERESTS.COM

This communication, including any attachments, is intended solely for the confidential use of the person(s) name above. If you have received this communication in error, please notify the sender immediately and delete/destroy the original. Any reader other than the intended recipient is hereby notified that any review, dissemination, distribution or copying of this message is strictly prohibited. If this communication contains a proposed agreement, this delivery shall not constitute an offer. If this message contains property or listing information, no warranty or representation, express or implied, is made as to the accuracy of the information, and same is submitted subject to errors, omissions, change of price, rental or other conditions, withdrawal without notice, and to any special listing conditions imposed to by the principal.

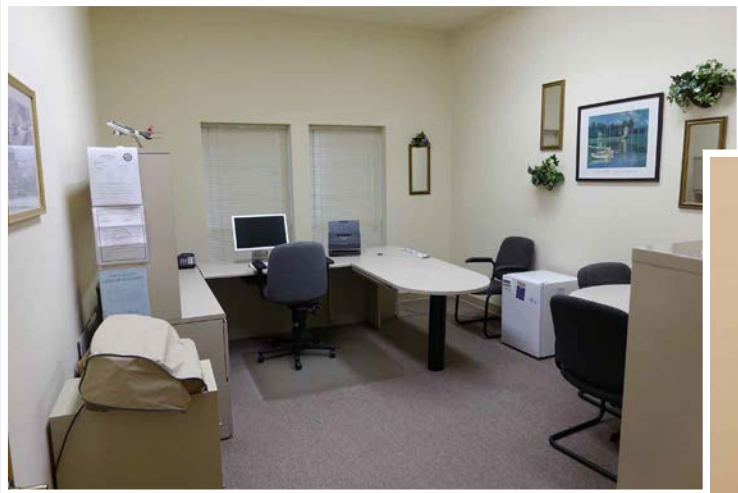

FOR INFORMATION, CONTACT:

ADAM MCALPINE, CCIM

OFFICE: 281.973.4562


ADAM@MI-CRE.COM

McALPINE  INTERESTS

WWW.MCALPINEINTERESTS.COM


This communication, including any attachments, is intended solely for the confidential use of the person(s) name above. If you have received this communication in error, please notify the sender immediately and delete/destroy the original. Any reader other than the intended recipient is hereby notified that any review, dissemination, distribution or copying of this message is strictly prohibited. If this communication contains a proposed agreement, this delivery shall not constitute an offer. If this message contains property or listing information, no warranty or representation, express or implied, is made as to the accuracy of the information, and same is submitted subject to errors, omissions, change of price, rental or other conditions, withdrawal without notice, and to any special listing conditions imposed to by the principal.

ELEVATIONS

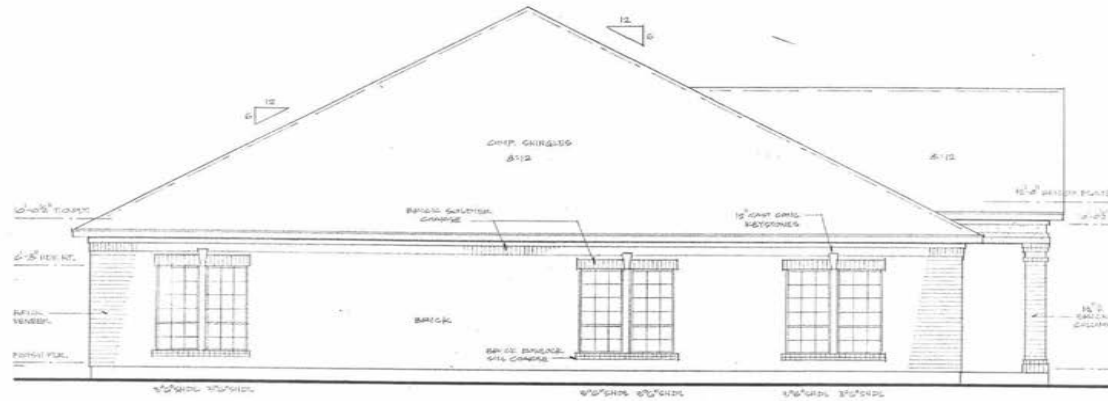

LEFT SIDE ELEVATION

SCALE: 3/8" = 1'-0"

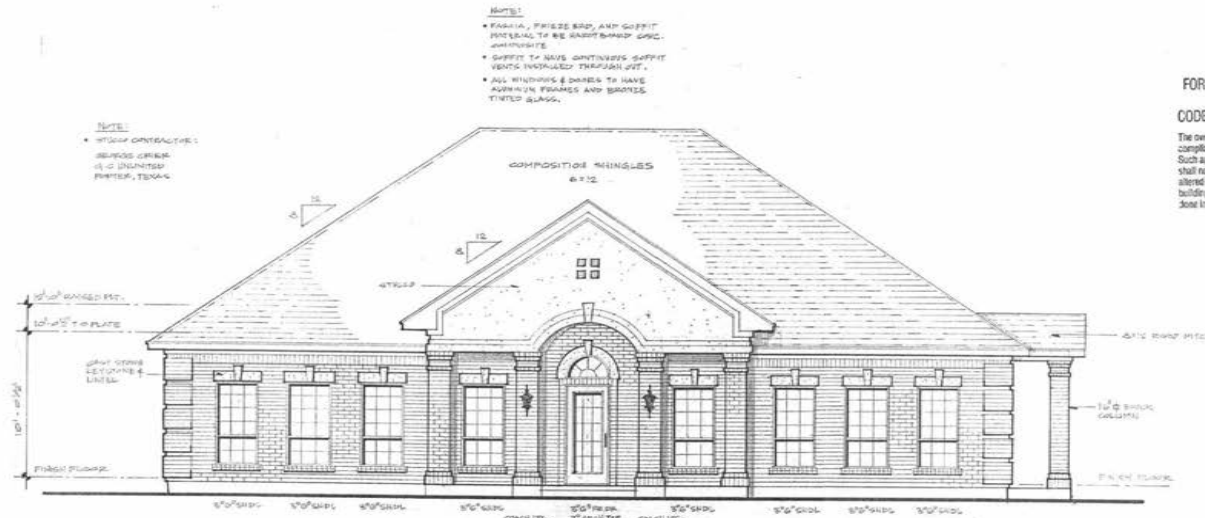

FRONT ELEVATION

SCALE: 3/8" = 1'-0"

APPROVED
FOR BUILDING PERMIT ONLY
CITY OF HOUSTON
CODE ENFORCEMENT DIVISION

The owner is responsible for compliance with the Building Code. Such approved plans and specifications shall not be changed, modified or altered without authorization from the building official, and all work shall be done in accordance with the approved plans
NO. 366

FOR INFORMATION, CONTACT:

ADAM MCALPINE, CCIM

OFFICE: 281.973.4562

ADAM@MI-CRE.COM

McALPINE  INTERESTS

WWW.MCALPINEINTERESTS.COM


This communication, including any attachments, is intended solely for the confidential use of the person(s) name above. If you have received this communication in error, please notify the sender immediately and delete/destroy the original. Any reader other than the intended recipient is hereby notified that any review, dissemination, distribution or copying of this message is strictly prohibited. If this communication contains a proposed agreement, this delivery shall not constitute an offer. If this message contains property or listing information, no warranty or representation, express or implied, is made as to the accuracy of the information, and same is submitted subject to errors, omissions, change of price, rental or other conditions, withdrawal without notice, and to any special listing conditions imposed to by the principal.

ELEVATIONS



RIGHT SIDE ELEVATION

SCALE: 1/8" = 1'-0"

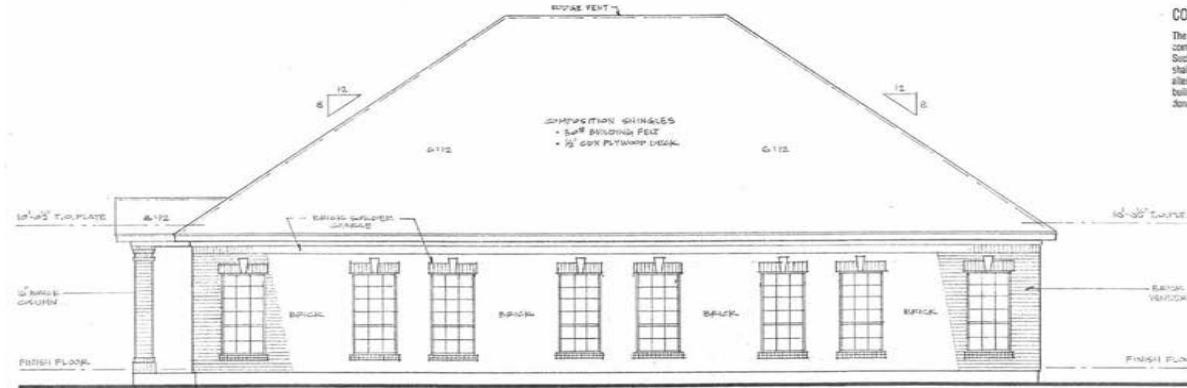

REAR ELEVATION

SCALE: 1/8" = 1'-0"

APPROVED
FOR BUILDING PERMIT ONLY
CITY OF HOUSTON
CODE ENFORCEMENT DIVISION

The owner is responsible for compliance with the Building Code. Such approved plans and specifications shall not be changed, modified or altered without authorization from the building official, and all work shall be done in accordance with the approved plans.
No. 366

FOR INFORMATION, CONTACT:

ADAM MCALPINE, CCIM

OFFICE: 281.973.4562


ADAM@MI-CRE.COM

McALPINE INTERESTS

WWW.MCALPINEINTERESTS.COM

This communication, including any attachments, is intended solely for the confidential use of the person(s) name above. If you have received this communication in error, please notify the sender immediately and delete/destroy the original. Any reader other than the intended recipient is hereby notified that any review, dissemination, distribution or copying of this message is strictly prohibited. If this communication contains a proposed agreement, this delivery shall not constitute an offer. If this message contains property or listing information, no warranty or representation, express or implied, is made as to the accuracy of the information, and same is submitted subject to errors, omissions, change of price, rental or other conditions, withdrawal without notice, and to any special listing conditions imposed to by the principal.

FLOOR PLAN

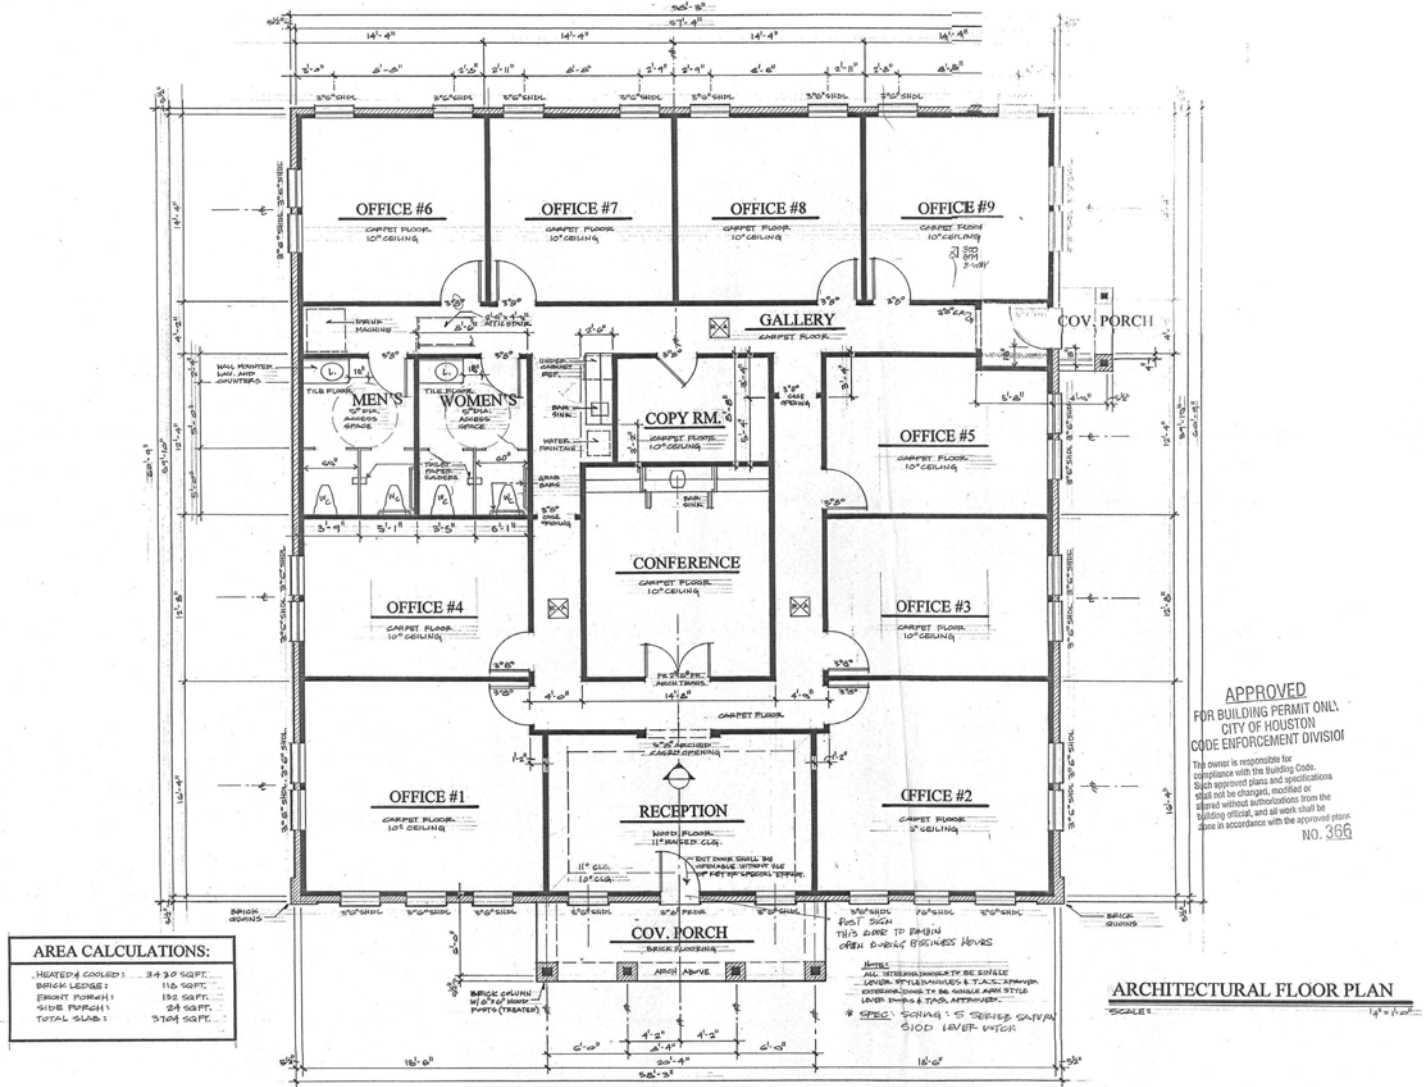

FOR INFORMATION, CONTACT:

ADAM MCALPINE, CCIM

OFFICE: 281.973.4562

ADAM@MI-CRE.COM

McALPINE INTERESTS

WWW.MCALPINEINTERESTS.COM

This communication, including any attachments, is intended solely for the confidential use of the person(s) name above. If you have received this communication in error, please notify the sender immediately and delete/destroy the original. Any reader other than the intended recipient is hereby notified that any review, dissemination, distribution or copying of this message is strictly prohibited. If this communication contains a proposed agreement, this delivery shall not constitute an offer. If this message contains property or listing information, no warranty or representation, express or implied, is made as to the accuracy of the information, and same is submitted subject to errors, omissions, change of price, rental or other conditions, withdrawal without notice, and to any special listing conditions imposed to by the principal.



FOR INFORMATION, CONTACT:

ADAM MCALPINE, CCIM


OFFICE: 281.973.4562

ADAM@MI-CRE.COM

McALPINE  INTERESTS

WWW.MCALPINEINTERESTS.COM

This communication, including any attachments, is intended solely for the confidential use of the person(s) name above. If you have received this communication in error, please notify the sender immediately and delete/destroy the original. Any reader other than the intended recipient is hereby notified that any review, dissemination, distribution or copying of this message is strictly prohibited. If this communication contains a proposed agreement, this delivery shall not constitute an offer. If this message contains property or listing information, no warranty or representation, express or implied, is made as to the accuracy of the information, and same is submitted subject to errors, omissions, change of price, rental or other conditions, withdrawal without notice, and to any special listing conditions imposed to by the principal.

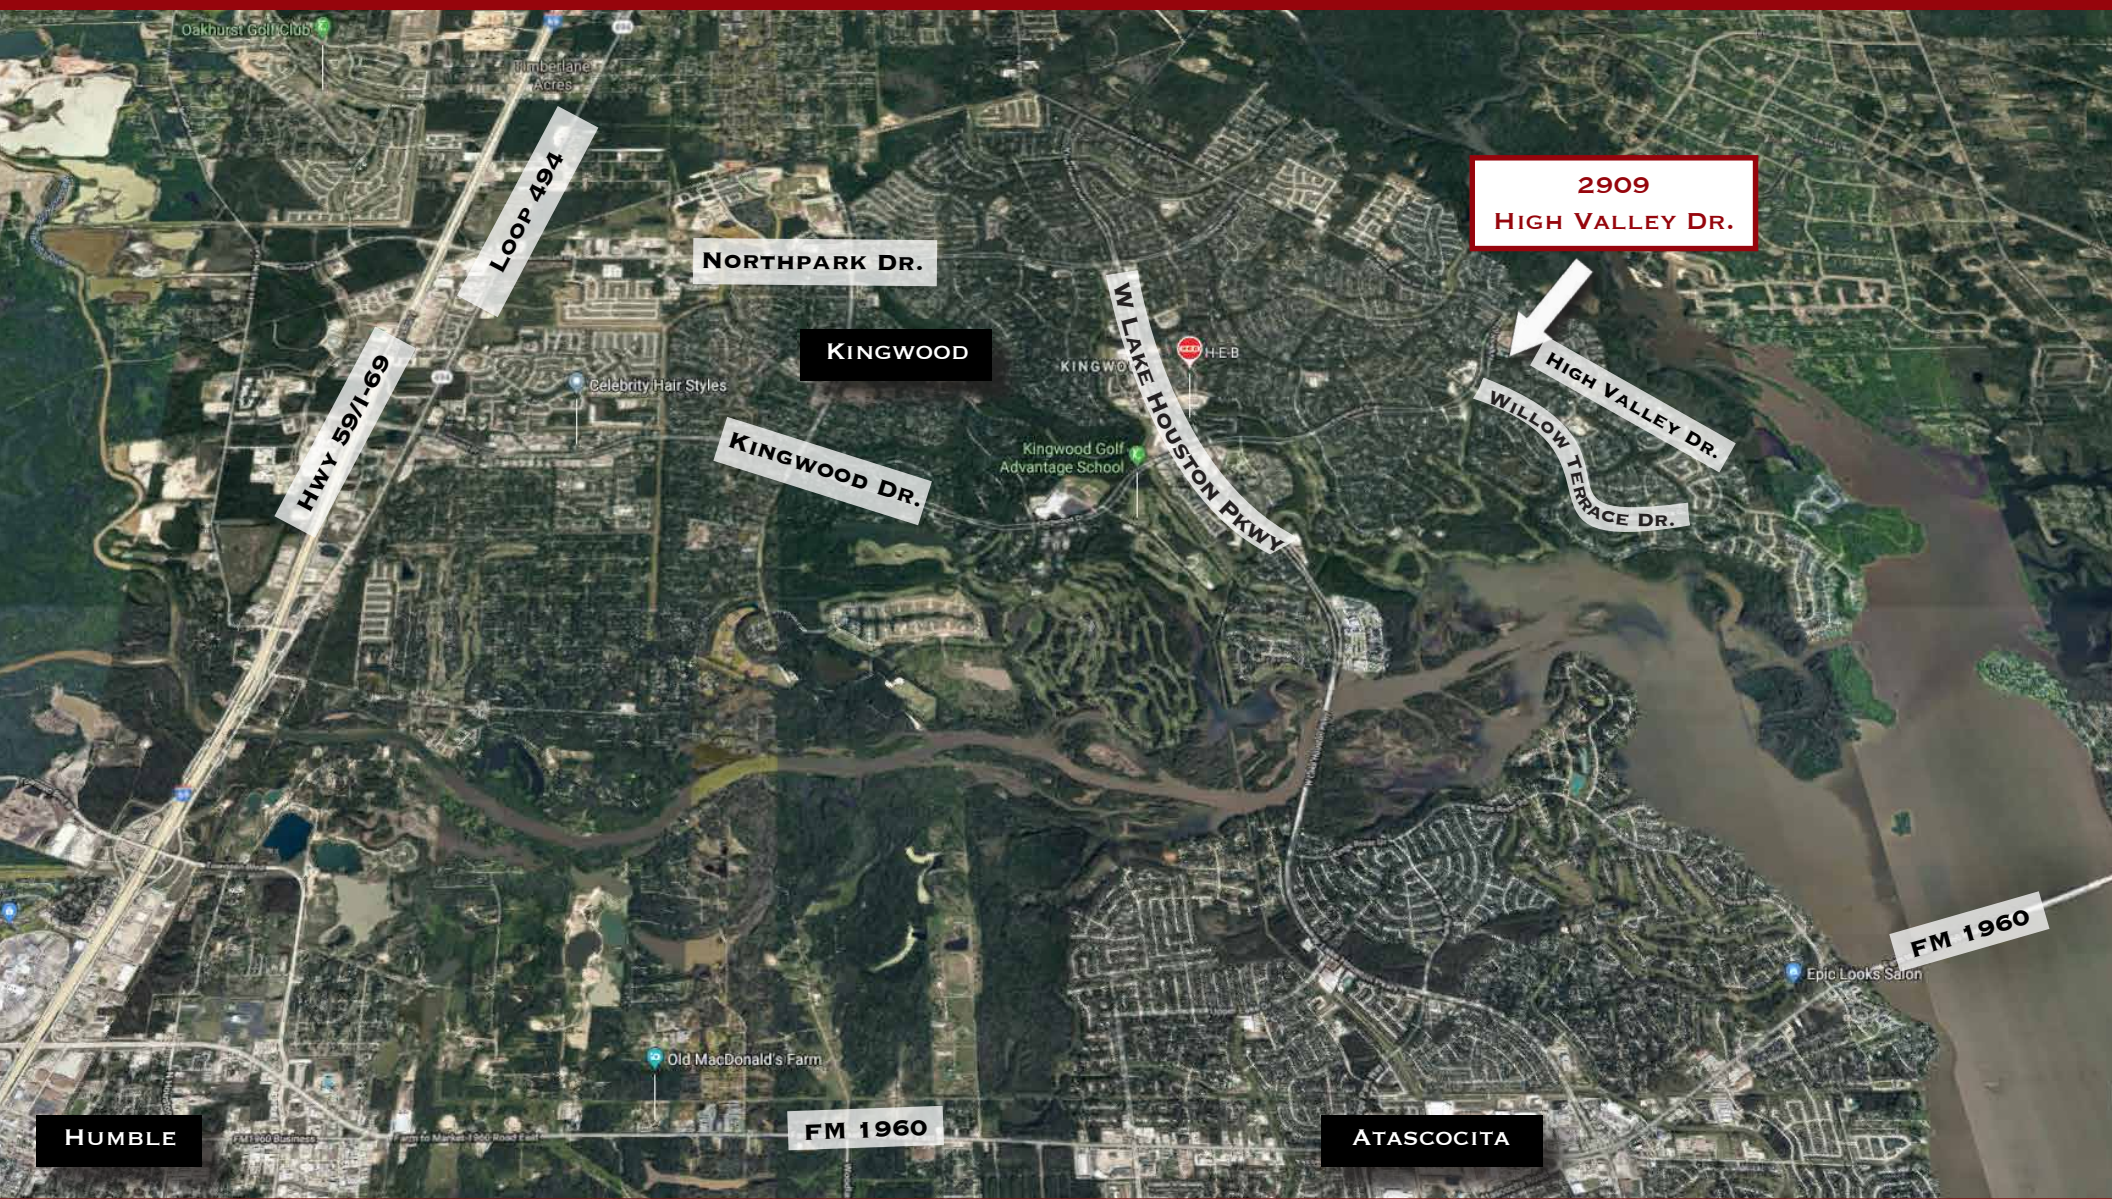

FOR INFORMATION, CONTACT:

ADAM MCALPINE, CCIM


OFFICE: 281.973.4562

ADAM@MI-CRE.COM

McALPINE  INTERESTS

WWW.MCALPINEINTERESTS.COM

This communication, including any attachments, is intended solely for the confidential use of the person(s) name above. If you have received this communication in error, please notify the sender immediately and delete/destroy the original. Any reader other than the intended recipient is hereby notified that any review, dissemination, distribution or copying of this message is strictly prohibited. If this communication contains a proposed agreement, this delivery shall not constitute an offer. If this message contains property or listing information, no warranty or representation, express or implied, is made as to the accuracy of the information, and same is submitted subject to errors, omissions, change of price, rental or other conditions, withdrawal without notice, and to any special listing conditions imposed to by the principal.

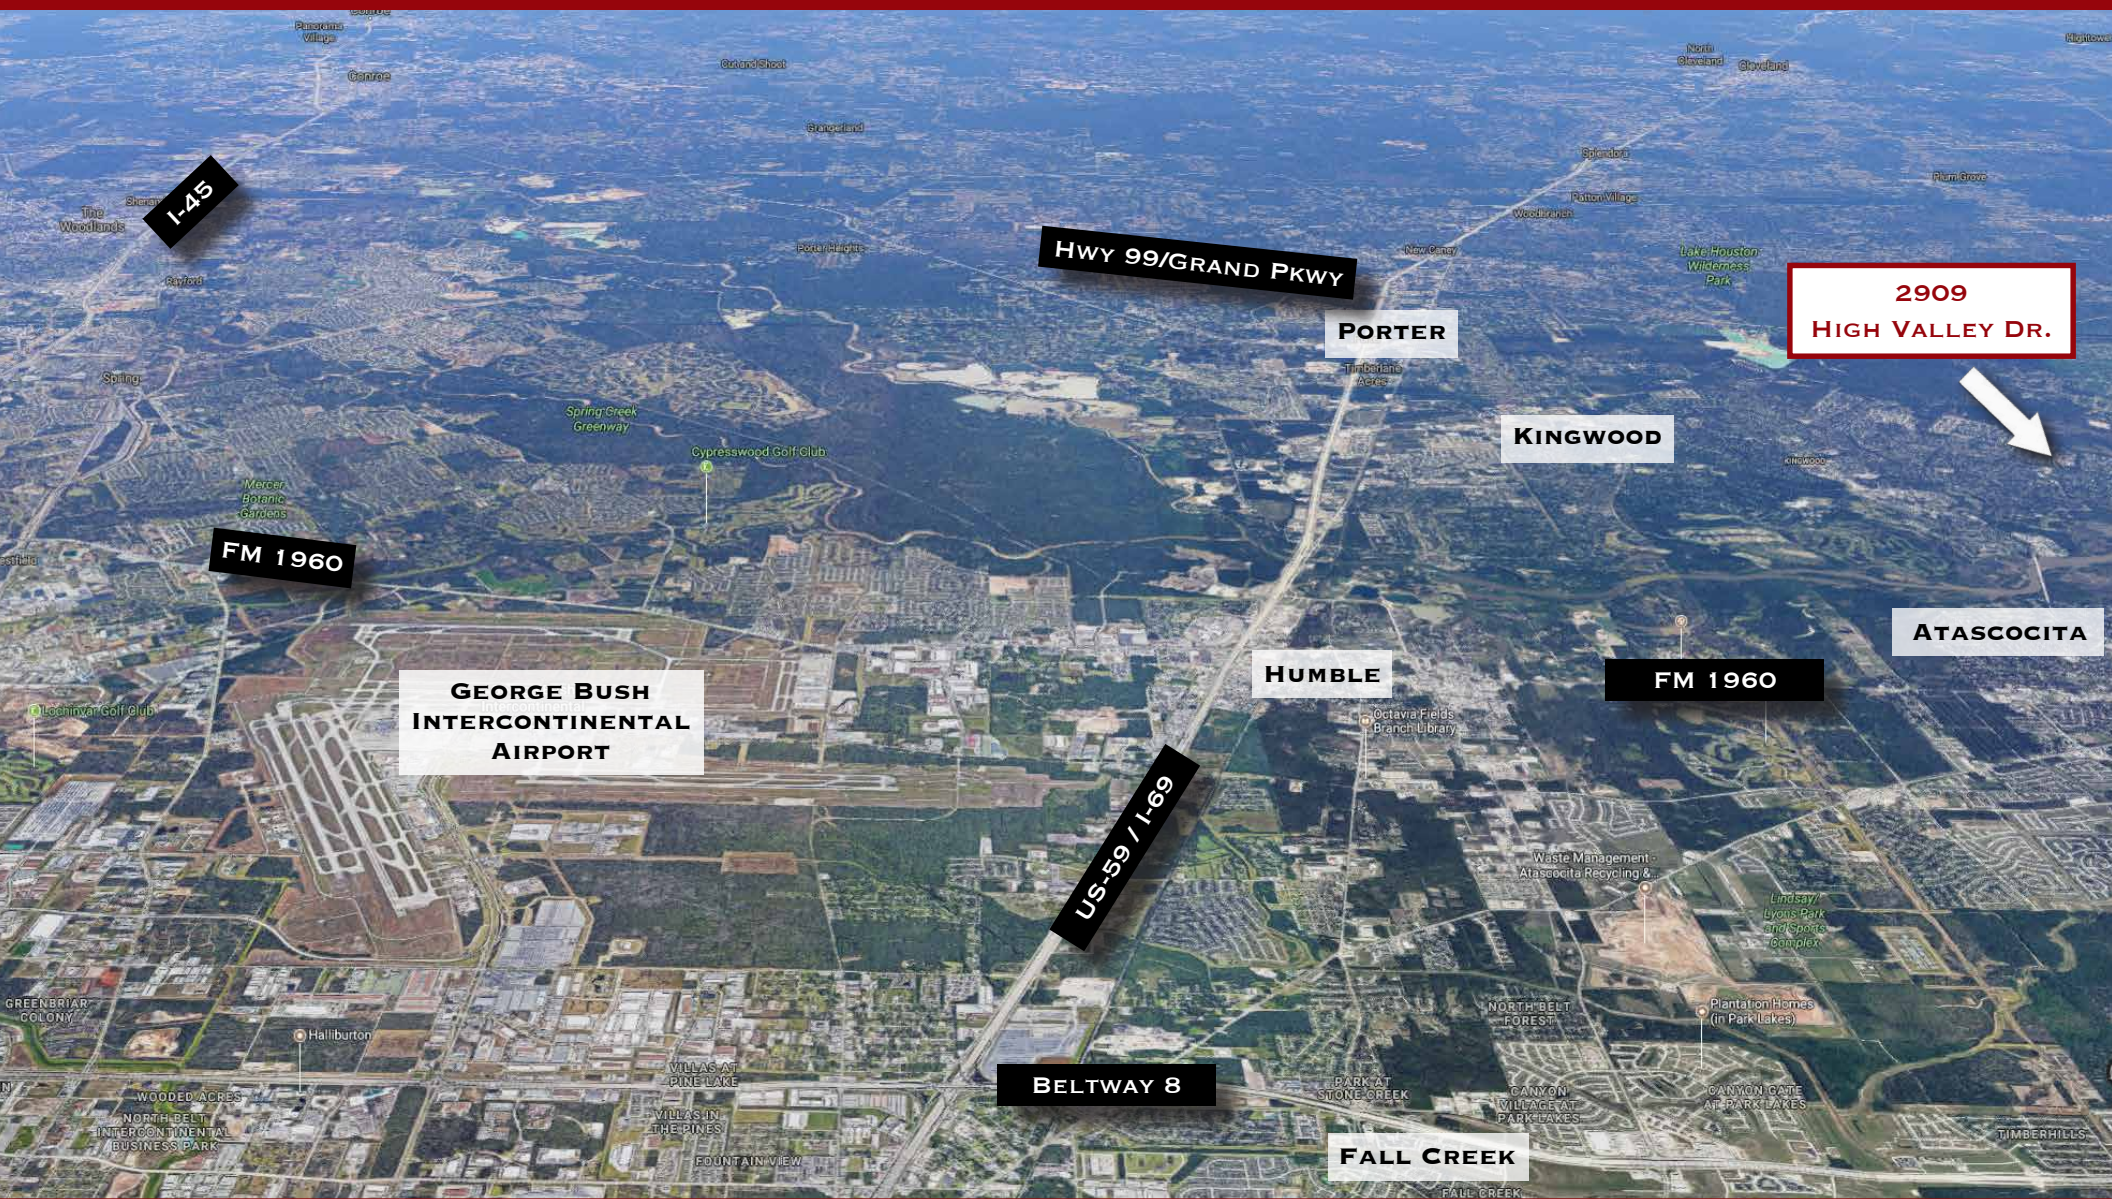

FOR INFORMATION, CONTACT:

ADAM MCALPINE, CCIM

OFFICE: 281.973.4562

ADAM@MI-CRE.COM

McALPINE INTERESTS

WWW.MCALPINEINTERESTS.COM

This communication, including any attachments, is intended solely for the confidential use of the person(s) name above. If you have received this communication in error, please notify the sender immediately and delete/destroy the original. Any reader other than the intended recipient is hereby notified that any review, dissemination, distribution or copying of this message is strictly prohibited. If this communication contains a proposed agreement, this delivery shall not constitute an offer. If this message contains property or listing information, no warranty or representation, express or implied, is made as to the accuracy of the information, and same is submitted subject to errors, omissions, change of price, rental or other conditions, withdrawal without notice, and to any special listing conditions imposed to by the principal.

Information About Brokerage Services

Texas law requires all real estate license holders to give the following information about brokerage services to prospective buyers, tenants, sellers and landlords.

TYPES OF REAL ESTATE LICENSE HOLDERS:

- **A BROKER** is responsible for all brokerage activities, including acts performed by sales agents sponsored by the broker.
- **A SALES AGENT** must be sponsored by a broker and works with clients on behalf of the broker.

A BROKER'S MINIMUM DUTIES REQUIRED BY LAW (A client is the person or party that the broker represents):

- Put the interests of the client above all others, including the broker's own interests;
- Inform the client of any material information about the property or transaction received by the broker;
- Answer the client's questions and present any offer to or counter-offer from the client; and
- Treat all parties to a real estate transaction honestly and fairly.

A LICENSE HOLDER CAN REPRESENT A PARTY IN A REAL ESTATE TRANSACTION:

AS AGENT FOR OWNER (SELLER/LANDLORD): The broker becomes the property owner's agent through an agreement with the owner, usually in a written listing to sell or property management agreement. An owner's agent must perform the broker's minimum duties above and must inform the owner of any material information about the property or transaction known by the agent, including information disclosed to the agent or subagent by the buyer or buyer's agent.

AS AGENT FOR BUYER/TENANT: The broker becomes the buyer/tenant's agent by agreeing to represent the buyer, usually through a written representation agreement. A buyer's agent must perform the broker's minimum duties above and must inform the buyer of any material information about the property or transaction known by the agent, including information disclosed to the agent by the seller or seller's agent.

AS AGENT FOR BOTH - INTERMEDIARY: To act as an intermediary between the parties the broker must first obtain the written agreement of each party to the transaction. The written agreement must state who will pay the broker and, in conspicuous bold or underlined print, set forth the broker's obligations as an intermediary. A broker who acts as an intermediary:

- Must treat all parties to the transaction impartially and fairly;
- May, with the parties' written consent, appoint a different license holder associated with the broker to each party (owner and buyer) to communicate with, provide opinions and advice to, and carry out the instructions of each party to the transaction.
- Must not, unless specifically authorized in writing to do so by the party, disclose:
 - that the owner will accept a price less than the written asking price;
 - that the buyer/tenant will pay a price greater than the price submitted in a written offer; and

- any confidential information or any other information that a party specifically instructs the broker in writing not to disclose, unless required to do so by law.

AS SUBAGENT: A license holder acts as a subagent when aiding a buyer in a transaction without an agreement to represent the buyer. A subagent can assist the buyer but does not represent the buyer and must place the interests of the owner first.

TO AVOID DISPUTES, ALL AGREEMENTS BETWEEN YOU & A BROKER SHOULD BE IN WRITING & CLEARLY ESTABLISH:

- The broker's duties and responsibilities to you, and your obligations under the representation agreement.
- Who will pay the broker for services provided to you, when payment will be made and how the payment will be calculated.

LICENSE HOLDER CONTACT INFORMATION: This notice is being provided for information purposes. It does not create an obligation for you to use the broker's services. Please acknowledge receipt of this notice below and retain a copy for your records.

<u>Dapar, Inc. dba McAlpine Interests</u> Licensed Broker/Broker Firm Name or Primary Assumed Business Name	<u>313655</u> License No.	<u>rodny@mc Alpineinterests.com</u> Email	<u>281 973 0456</u> Phone
_____	_____	_____	_____
Designated Broker of Firm	License No.	Email	Phone
_____	_____	_____	_____
Licensed Supervisor of Sales Agent	License No.	Email	Phone
_____	_____	_____	_____
Sales Agent/Associate's Name	License No.	Email	Phone
_____	_____	_____	_____
Buyer/Tenant/Seller/Landlord Initials	_____	Date	_____
IABS 1-0			

Regulated by the Texas Real Estate Commission

Information available at www.trec.texas.gov

FOR INFORMATION, CONTACT:

ADAM MCALPINE, CCIM

OFFICE: 281.973.4562

ADAM@MI-CRE.COM

McALPINE  INTERESTS

WWW.MCALPINEINTERESTS.COM

This communication, including any attachments, is intended solely for the confidential use of the person(s) name above. If you have received this communication in error, please notify the sender immediately and delete/destroy the original. Any reader other than the intended recipient is hereby notified that any review, dissemination, distribution or copying of this message is strictly prohibited. If this communication contains a proposed agreement, this delivery shall not constitute an offer. If this message contains property or listing information, no warranty or representation, express or implied, is made as to the accuracy of the information, and same is submitted subject to errors, omissions, change of price, rental or other conditions, withdrawal without notice, and to any special listing conditions imposed to by the principal.