


(MEZZANINE LEVEL)

(FIRST FLOOR LEVEL)

#	FINISHES	MATERIAL	SPECIFICATION
1	BAR COUNTER TOP	GRANITE	ABSOLUTE BLACK W/ DEAM BILLIHOSE EDGE
2	CAPTAIN COUNTER TOP	GRANITE	MAS PALE LE GRANITE BORDER- ABSOLUTE BLACK W/ DEAM BILLIHOSE EDGE
3	BRICK WALL PAVER	BRICK	CORONADO SILVER TUMBLE
4	DRINK RAIL	GRANITE	ABSOLUTE BLACK

02 FLOOR PLAN

3/16"=1'-0"

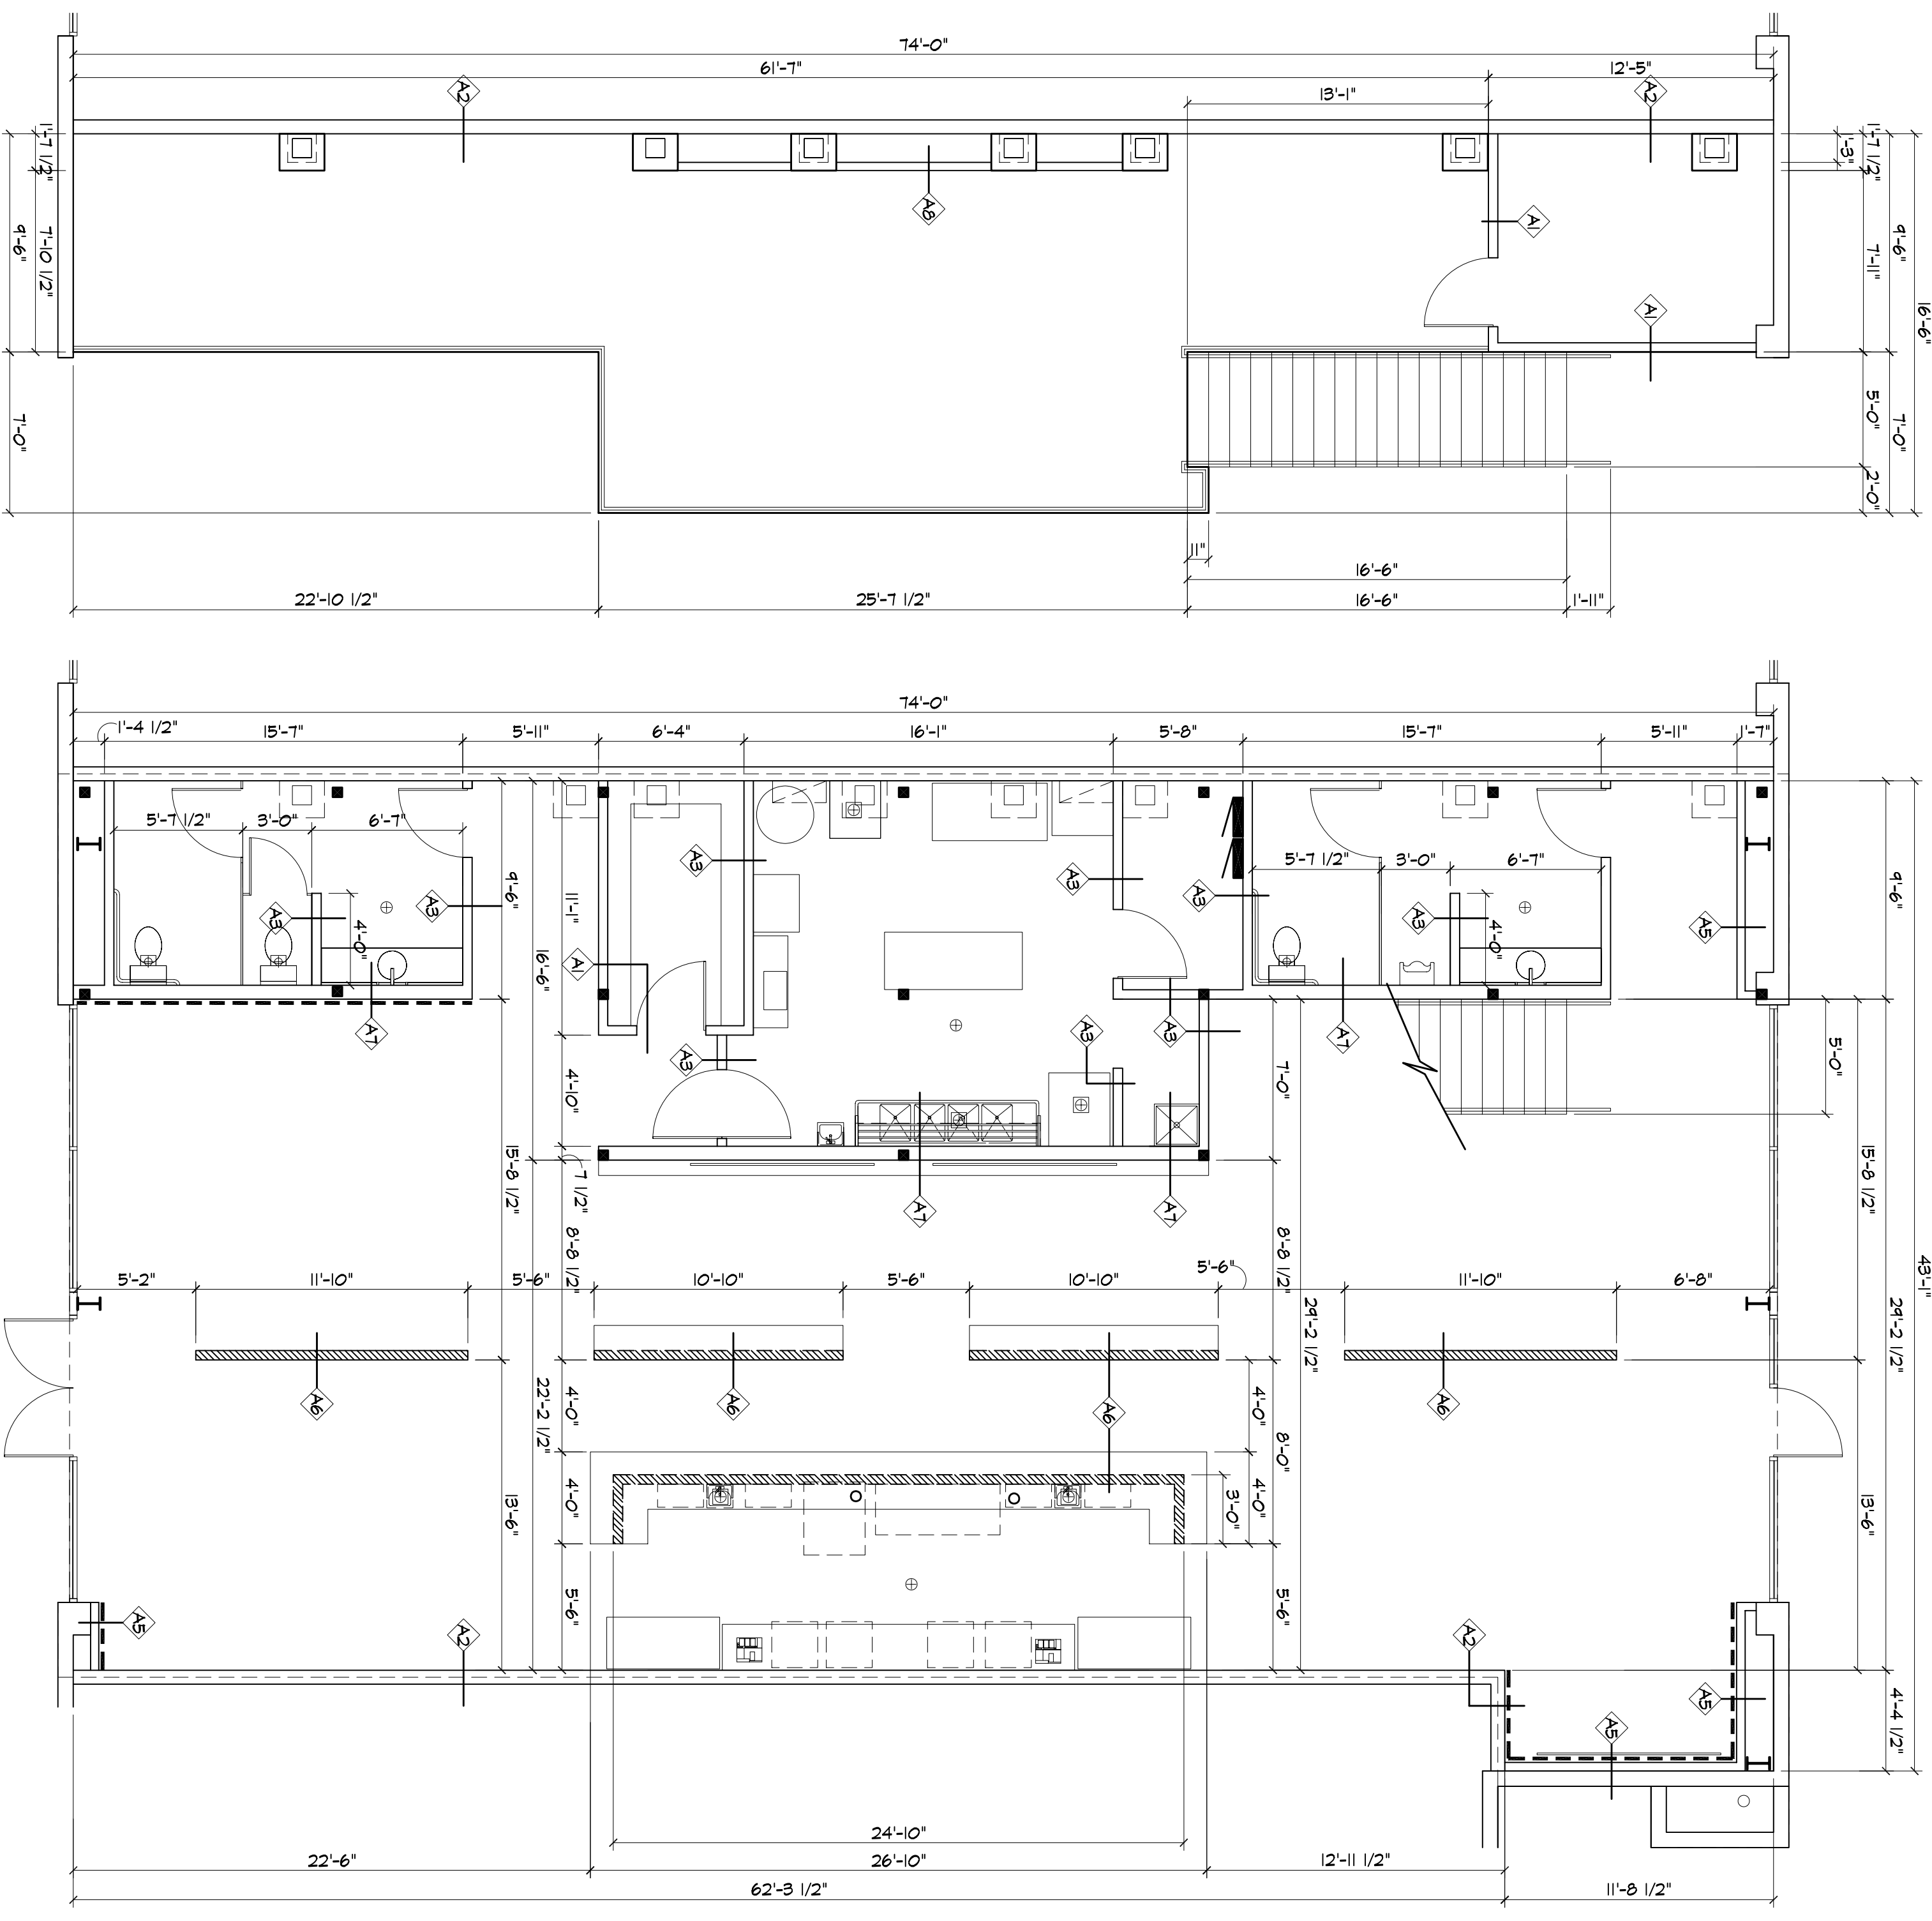


(MEZZANINE LEVEL)

(FIRST FLOOR LEVEL)

01 DIMENSION CONTROL PLAN

3/16"=1'-0"

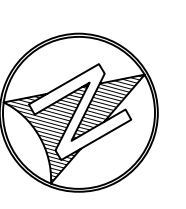

#	DATE	REVISION
1	03/14/08	CONSTRUCTION DOCUMENTS

<p>ARCHITECT SEAL</p>	<p>OWNER SEAL LBJ FRENWAY</p>
-----------------------	--