


REVISIONS		
No.	DATE	DESCRIPTION

INCOMPLETE DOCUMENTS -  
FOR INTERIM USE ONLY.

THESE DOCUMENTS ARE NOT INTENDED  
FOR BIDDING, PERMIT OR CONSTRUCTION  
PURPOSES.

James Powell  
Texas Registration No. 17818

LOCKWOOD RD.

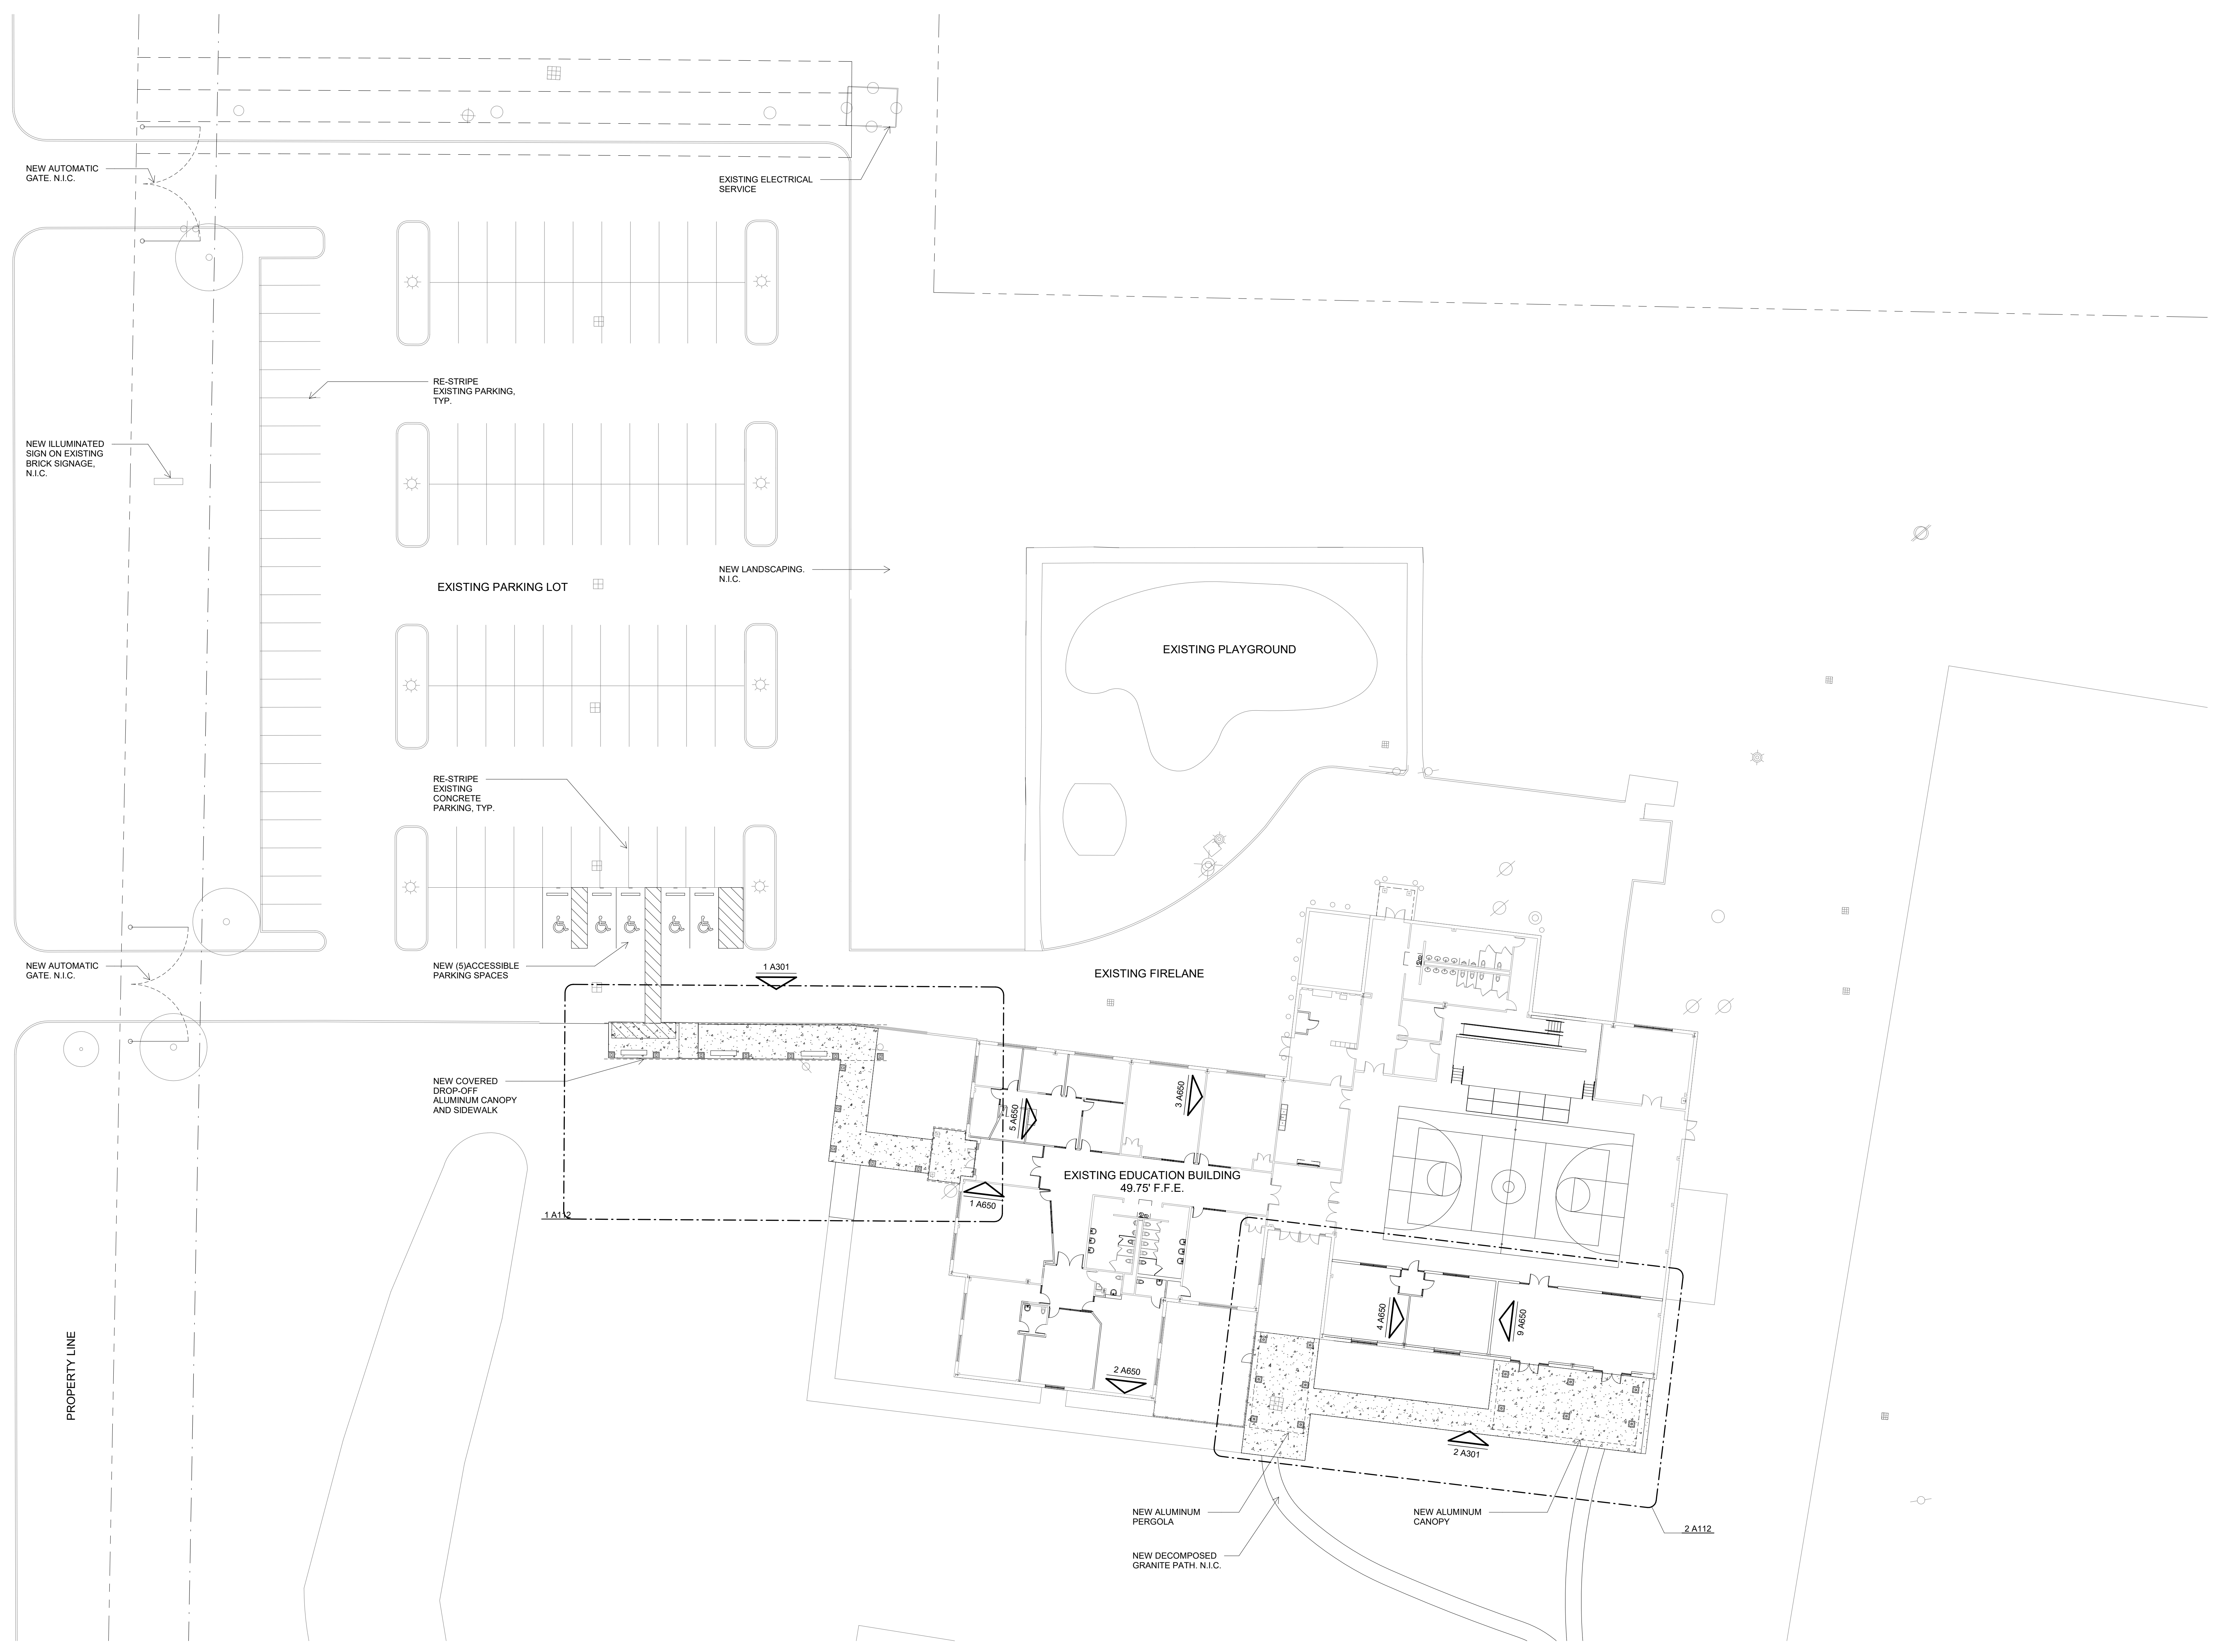


Holy Trinity Episcopal School  
Building Renovations

**MERRIMAN HOLT POWELL ARCHITECTS**  
3900 Essex Lane, Suite 200  
Houston, Texas 77027-5133  
Tel. 713.522-2885 Fax 713.524-4151

MAY 22, 2020  
© Copyright 2019  
Merriman Holt Powell Architects

SITE PLAN

MHP Project No. 2004

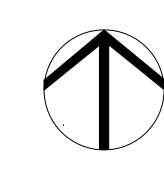

1 SITE PLAN  
1" = 20'-0"

**A111**