


This property IS NOT located in the 100 year flood plain & is in insurance rate map zone X as per map 48201C/0305J dated 11-6-96

SCALE: 1"=60'

LEGEND
R.O.W.—RIGHT OF WAY
I.R.—IRON ROD

BRYANT BROTHERS INC.
H.C.C.F. NO. U180314

MRS. OLLIE STONE
H.C.C.F. NO. (8718457)

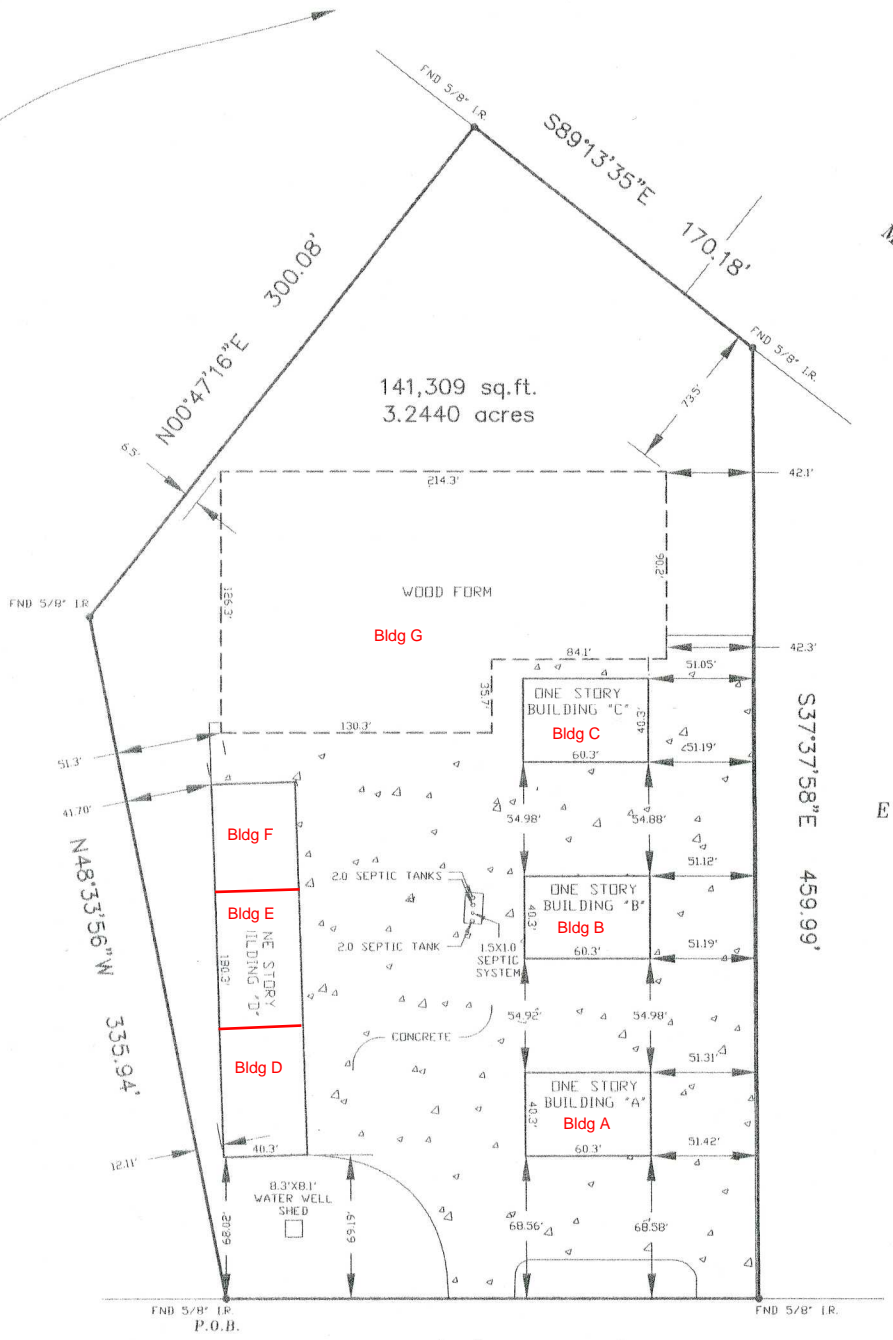

ESBEE 3 L L C
H.C.C.F. NO. R950724

I, WARD D. KELSEY, A REGISTERED PROFESSIONAL LAND SURVEYOR IN THE STATE OF TEXAS, DO HEREBY CERTIFY THAT THE PLAT HEREON CORRECTLY REPRESENTS THE RESULTS OF AN ACTUAL SURVEY MADE ON THE GROUND UNDER MY DIRECTION AND THAT THERE ARE NO ENCROACHMENTS EXCEPT AS SHOWN

OCT 31 2005

DATED
Ward D. Kelsey
WARD D. KELSEY - R.P.L.S. NO. 4304



NOTES:
1) BASIS FOR BEARINGS ASSUMED AS PLATTED
2) DISTANCES SHOWN ARE GROUND DISTANCES
3) SURVEY COMPLETED WITHOUT BENEFIT OF THE TITLE COMMITMENT
4) SURVEY BASED ON BEST OF EVIDENCE FOUND

* BEING 3.2440 ACRES (141,309 SQ. FT.) OF LAND OUT OF THE V. W. WILLIAMS SURVEY, ABSTRACT NO. 1432, SEE ATTACHED EXHIBIT "A"

THIS CERTIFICATION IS REVOKED AND THIS SURVEY IS NULL AND VOID IF THIS DOCUMENT IS ALTERED IN ANY MANNER, USED OR RELIED UPON BY ANY ONE OTHER THAN THE PARTIES ADDRESSED BELOW, OR DOES NOT BEAR AN ORIGINAL SIGNATURE AND SEAL OF THE SURVEYOR.

LOT(S)	BLOCK	SUBDIVISION	SEE EXHIBIT "A"		SECTION
RECORDATION H.C.C.F. NO. U981600; SEE EXHIBIT "A"					
COUNTY HARRIS STATE TEXAS					
ADDRESS 2325 ATASCOCITA ROAD		CITY HUMBLE	ZIP CODE 77396	LEADER	
PURCHASER BILLY BRYANT			TITLE COMPANY	G.F. NO.	
FILED BY RS	10-06-05	ARROW SURVEYING		JOB NO. 03-08-122-1	
DRAWN BY LR	10-31-05	P.O. BOX 410 PEARLAND, TEXAS 77588			
CHECKED BY HH	10-31-05	(281) 412-2294 FAX(281) 412-2314		REVISION:	