


CURVE	RADIUS	ARC LENGTH	CHORD LENGTH	CHORD BEARING	DELTA ANGLE
C1	2821.52'	139.63'	139.61'	N 25°27'10" E	02°50'07"

LINE	BEARING	DISTANCE
L1	S 04°03'15" E	114.83'
L2	S 05°05'13" W	154.63'
L3	S 18°19'49" W	8.52'

SCALE: 1"=60'

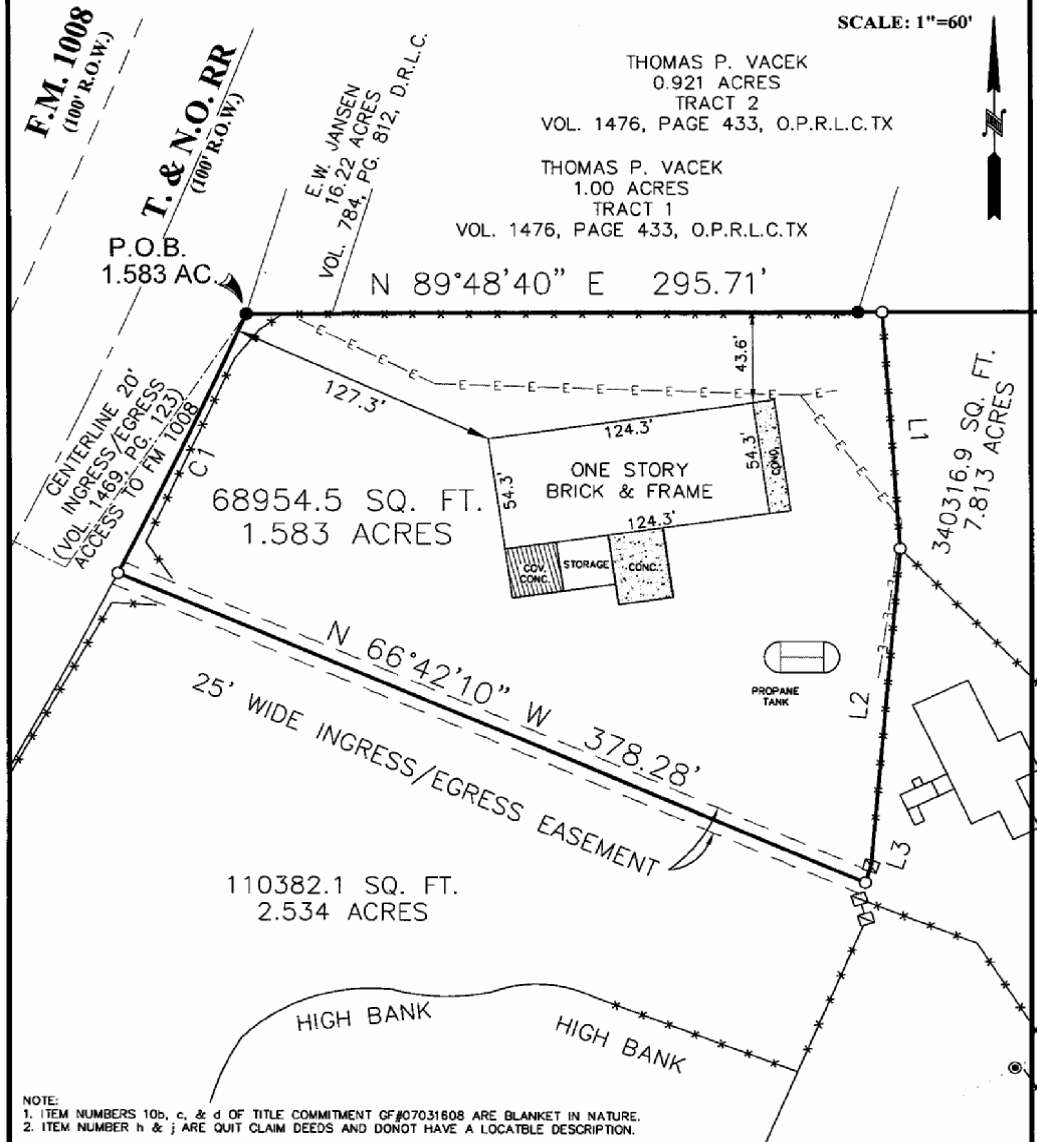

NOTE:
 1. ITEM NUMBERS 10b, c, & d OF TITLE COMMITMENT OF #07031808 ARE BLANKET IN NATURE.
 2. ITEM NUMBER h & j ARE QUIT CLAIM DEEDS AND DONOT HAVE A LOCATBLE DESCRIPTION.

PROPERTY ADDRESS
 F.M. 1008
BORROWER
 BURNETT FORESTRY, LLC

As shown from FEMA's FLOOD INSURANCE RATE MAP, Community No. 480440, Panel No. 00058, Panel Dated 09-30-88, this tract is in Zone(s) X₁ and X₂ in a special flood hazard zone, as that term defined by FEMA. This flood zone identification is this surveyor's interpretation, which may or may not agree with the interpretations of FEMA or state or local officials, and which may not agree with the tract's actual conditions. This surveyor does not certify the accuracy of this flood zone designation. It is the responsibility of any interested persons to verify the accuracy of the flood zone designation with FEMA and state and local officials. Because this is a boundary survey, the surveyor did not take any actions to determine the flood status of the surveyed property other than interpret the status off of FEMA's FIRM. This surveyor is not responsible for misinterpreting the flood zone designation or any flood information printed on this survey. This surveyor is not aware of or responsible for determining the tract's flood risk, its intended function or suitability for any use whatsoever.

PROPERTY DESCRIPTION A TRACT OF LAND CONTAINING 1.583 ACRES, BEING A PORTION OF A 9.584 ACRES (CALLED 9.576) IN THE LIBERTY TOWN SOUTH LEAGUE, ABSTRACT NUMBER 358, LIBERTY COUNTY, TEXAS, CONVEYED TO JOHN S. BOON AND DOLORES S. BOON RECORDED BY DEED IN VOLUME 1469, PAGE 828 OF THE OFFICIAL PUBLIC RECORDS OF LIBERTY COUNTY, TEXAS, SAID 1.583 ACRES BEING MORE PARTICULARLY DESCRIBED BY METES AND BOUNDS ATTACHED HERETO AND MADE APART HEREOF.



- LEGEND**
- = SET 1/2" IRON ROD WITH CAP STAMPED WESTAR
 - = FND 1/2 IRON ROD
 - () = RECORD INFORMATION
 - B.S. = BUILDING SETBACK
 - C.M. = CONTROLLING MONUMENT
 - +— = WIRE FENCE
 - W— = WOOD FENCE
 - X— = CHAIN LINK FENCE



I, WILL PERRIN, Registered Professional Land Surveyor, State of Texas, do hereby certify that the above plot represents an actual survey made on the ground under my supervision, and there are no discrepancies, conflicts, shortages in area or boundary lines, or any encroachment or overlapping of improvements, to the best of my knowledge and belief, except as shown herein.


WILL PERRIN
 Registered Professional Land Surveyor
 Texas Registration No. 5443

DRAWN BY: W.P.
 G.F. NO. 316757 JOB NO. 42609 TITLE COMPANY: FIDELITY TITLE CO. DATE: MARCH 30, 2007

CURVE	RADIUS	ARC LENGTH	CHORD LENGTH	CHORD BEARING	DELTA ANGLE
C1	2821.52'	225.59'	225.53'	N 29°09'40" E	04°34'52"
LINE	BEARING	DISTANCE			
L1	S 18°19'49" W	8.52'			
L2	S 17°34'18" E	10.20'			
L3	S 22°59'50" W	189.55'			
L4	S 76°43'51" W	69.57'			
L5	N 68°37'00" W	41.22'			
L6	S 89°00'00" W	77.61'			
L7	S 67°28'00" W	69.88'			
L8	S 80°12'50" W	32.09'			
L9	N 30°04'28" W	207.25'			

THOMAS P. VACEK
0.921 ACRES
TRACT 2
VOL. 1476, PAGE 433, O.P.R.L.C.TX

THOMAS P. VACEK
1.00 ACRES
TRACT 1
VOL. 1476, PAGE 433, O.P.R.L.C.TX

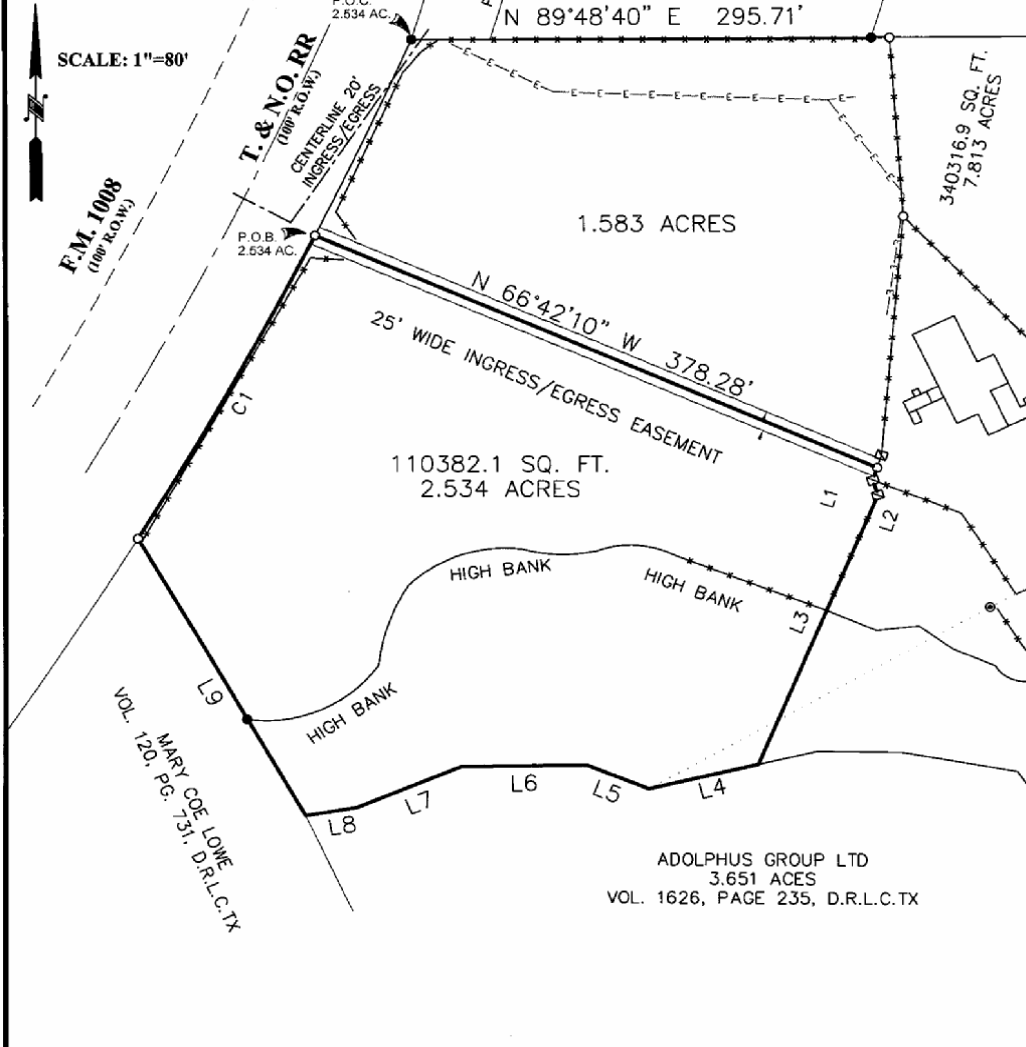

NOTE:
1. ITEM NUMBERS 10b, c, & d OF TITLE COMMITMENT GF#07031608 ARE BLANKET IN NATURE.
2. ITEM NUMBER n & j ARE JUNE CLAIM DEEDS AND DONOT HAVE A LOCATBLE DESCRIPTION.

PROPERTY ADDRESS
F.M. 1008

BORROWER
BURNETT FORESTRY, LLC

PROPERTY DESCRIPTION
A TRACT OF LAND CONTAINING 2.534 ACRES, BEING A PORTION OF A 9.564 ACRES (CALLED 9.576) IN THE LIBERTY TOWN SOUTH LEAGUE, ABSTRACT NUMBER 358, LIBERTY COUNTY, TEXAS, CONVEYED TO JOHN S. BOON AND DOLORES S. BOON RECORDED BY DEED IN VOLUME 1469, PAGE 808 OF THE OFFICIAL PUBLIC RECORDS OF LIBERTY COUNTY, TEXAS, AND A 2.1209 ACRE TRACT IN THE TOWN OF DAYTON AND IN THE LIBERTY TOWN SOUTH LEAGUE, ABSTRACT NUMBER 358, LIBERTY COUNTY, TEXAS, CONVEYED TO STEVEN E. STEPHENS, ET UX, AND RECORDED BY DEED IN VOLUME 1069, PAGE 591 OF THE OFFICIAL PUBLIC RECORDS OF LIBERTY COUNTY, TEXAS, SAID 2.534 ACRES BEING MORE PARTICULARLY DESCRIBED BY METES AND BOUNDS ATTACHED HERETO AND MADE APART HEREOF.

As scaled from FEMA's FLOOD INSURANCE RATE MAP, Community No. 480440, Panel No. 00058, Panel Dated 09-30-88, this tract is in Zone (V)-3, one (3) foot, in a special flood hazard zone, as that term defined by FEMA. This flood zone identification is this surveyor's interpretation, which may or may not agree with the interpretations of FEMA or state or local officials, and which may not agree with the tract's actual conditions. This surveyor does not certify the accuracy of this flood zone designation. It is the responsibility of any interested persons to verify the accuracy of the flood zone designation with FEMA and state and local officials. Because this is a boundary survey, the surveyor did not take any actions to determine the flood status of the surveyed property other than interpret the status of FEMA's Final Flood Insurance Rate Map. This surveyor is not responsible for misinterpreting the flood zone designation or any flood information printed on this survey. This surveyor is not aware of or responsible for determining the tract's flood risk, its intended function or suitability for any use whatsoever.

Westar
LAND SURVEYORS, INC.

1610 SOUTH GORDON, ALVIN, TEXAS 77511
PHONE (281)388-1159 FAX (281)388-0317

LEGEND

- = SET 1/2" IRON ROD WITH CAP STAMPED WESTAR
- = FND 1/2 IRON ROD
- () = RECORD INFORMATION
- B.S. = BUILDING SETBACK
- C.M. = CONTROLLING MONUMENT
- = WIRE FENCE
- = WOOD FENCE
- = CHAIN LINK FENCE

DRAWN BY: W.P.

WILL PERRIN
Registered Professional Land Surveyor
Texas Registration No. 5443

G.F. NO. 316757 | JOB NO. 42609 | TITLE COMPANY: FIDELITY TITLE CO. | DATE: MARCH 30, 2007